


2025 CWM
21-1250 = PLC
21-1251-1 = PLC / PS
21-1251-1-1 = NPL

3054854

MAP# 9714
CHERYL BERKEN
BROWN COUNTY
REGISTER OF DEEDS
GREEN BAY, WI
RECORDED ON
01/10/2024 11:44 AM
REC FEE:
REC FEE: 30.00
PAGES: 9

CERTIFIED SURVEY MAP

PART OF GOVERNMENT LOT 3 AND ALL OF LOTS 1 AND 2 OF VOLUME 29,
CERTIFIED SURVEY MAPS, PAGE 37, MAP NUMBER 4515, DOCUMENT NUMBER
1343609, SAID MAP BEING PART OF GOVERNMENT LOT 3 AND PART OF
VACATED PREBLE AVENUE, ALL LOCATED IN SECTION 33, TOWNSHIP 24
NORTH, RANGE 21 EAST, CITY OF GREEN BAY, BROWN COUNTY, WISCONSIN.

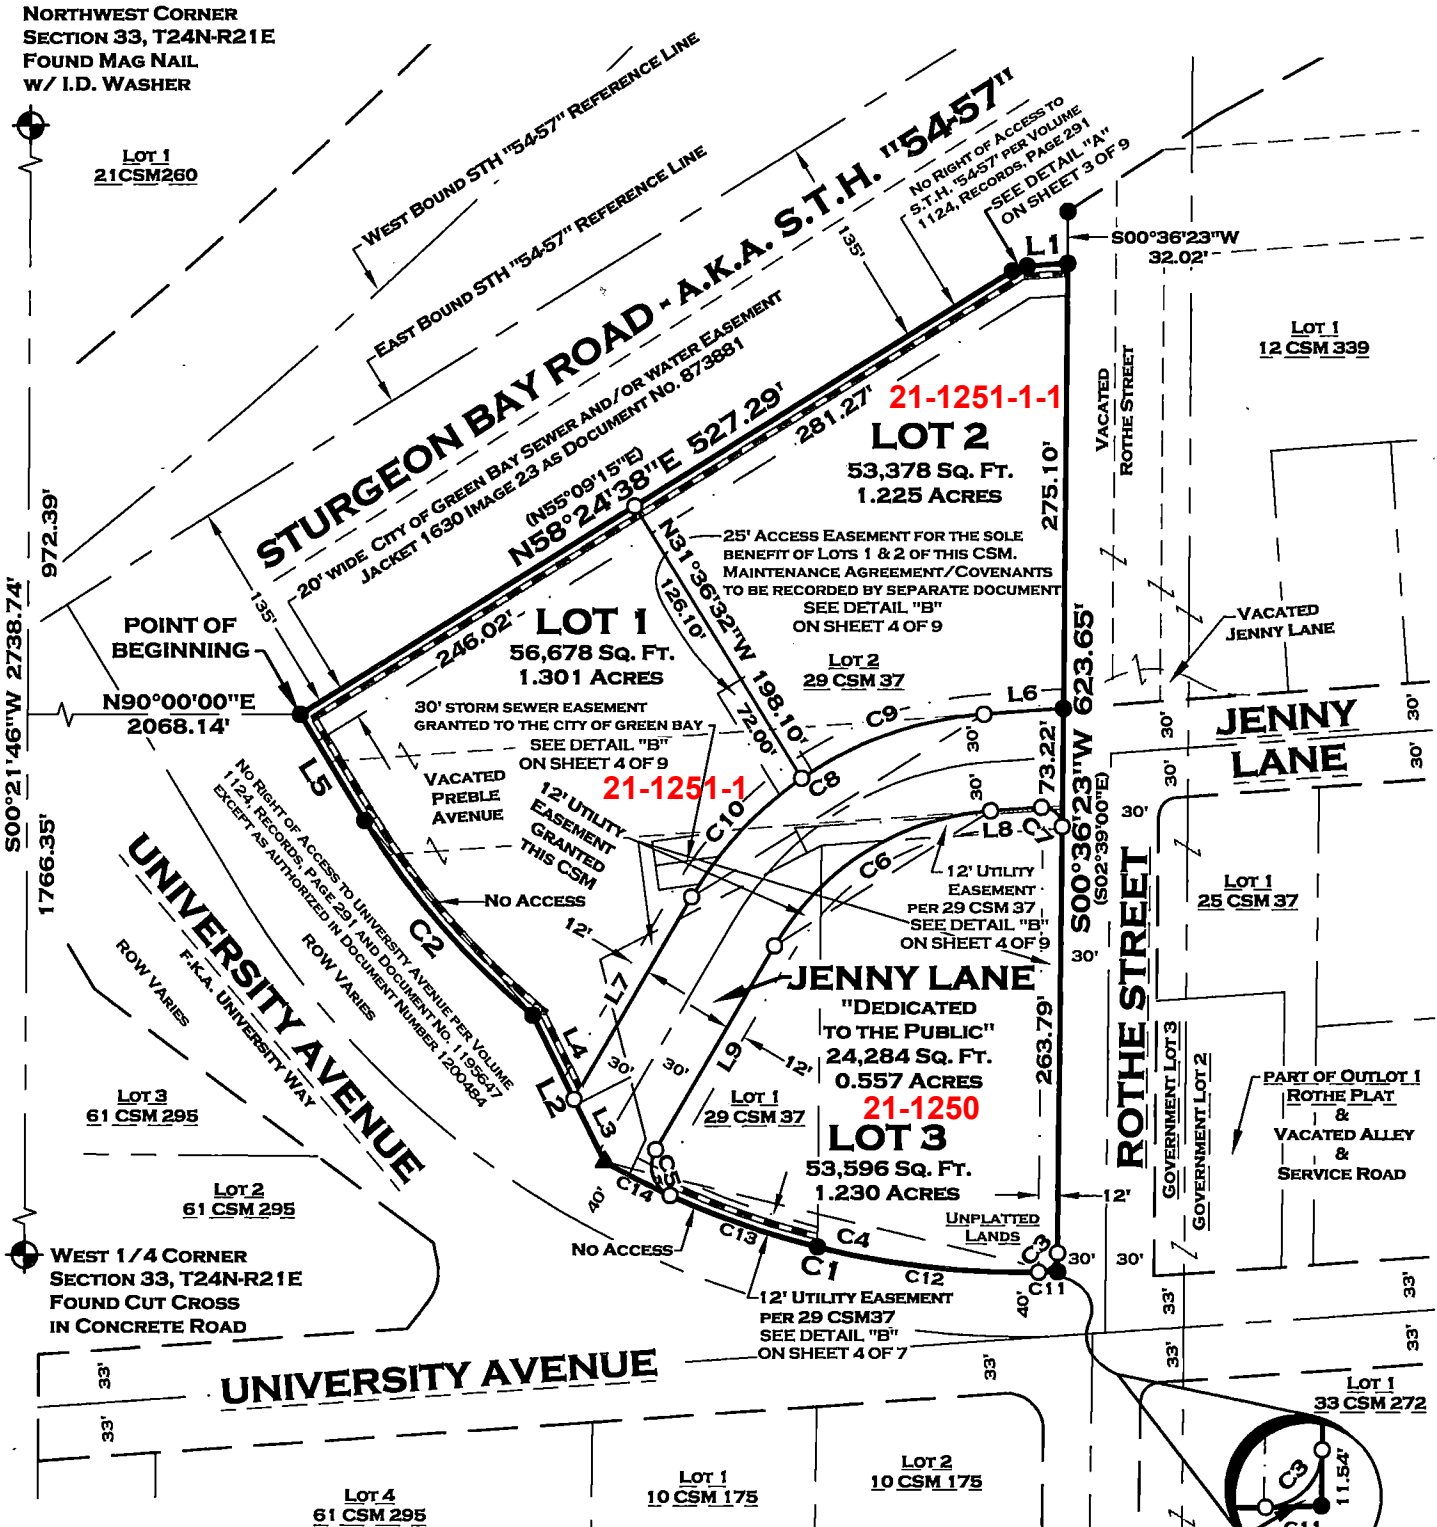

- NOTES:
- TOTAL AREA DEDICATED TO THE PUBLIC:
24,312 Sq Ft. OR 0.558
 - AFFECTED PARCEL No's:
21-1250 & 21-1251-1
 - SEE CURVE & LINE TABLES
ON SHEET 3 OF 9

LEGEND

- FOUND 1" IRON PIPE
- ▲ FOUND MAG NAIL
- SET 1" x 18" IRON PIPE WITH CAP
WEIGHING 1.38 LBS./LIN. FT.
- ⊙ RECORDED COUNTY MONUMENT
- () PREVIOUSLY RECORDED
BEARING OR DISTANCE
- INDICATES NO ACCESS



UNIVERSITY AVENUE

DEDICATED TO THE PUBLIC
28 Sq. Ft.
0.001 ACRES

SCALE: 1" = 120'



BEARINGS ARE REFERENCED TO THE
BROWN COUNTY COORDINATE SYSTEM.
THE WEST LINE OF THE NORTHWEST 1/4,
SECTION 33, T24N-R21E BEARS S00°21'46"W

REL Robert E. Lee
& Associates, Inc.
1250 Centennial Centre Blvd | Hobart, WI | 920-662-9641 | releecinc.com