


3059215

CERTIFIED SURVEY MAP

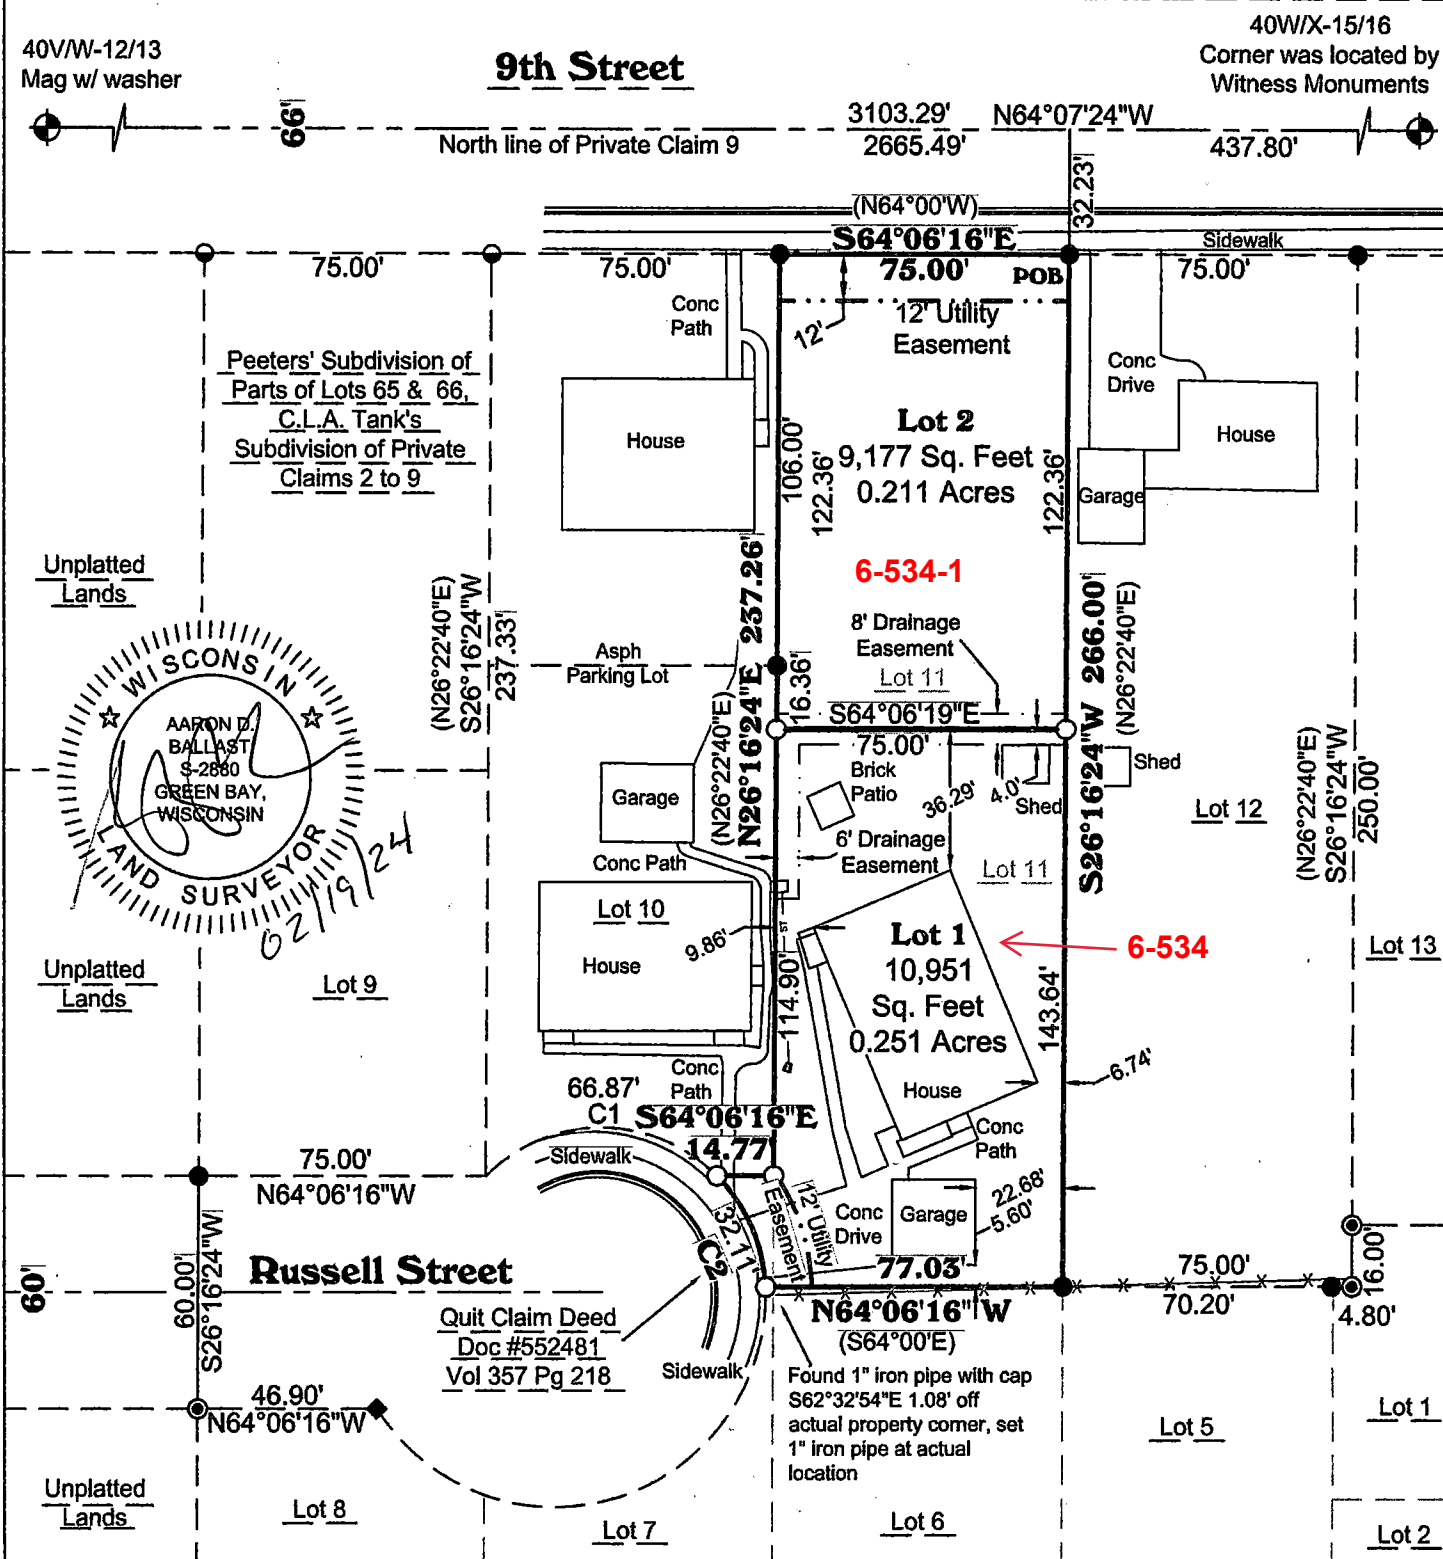




All of Lot 11 and part of Lot 10 of the recorded plat of Peeters' Subdivision of Parts of Lots 65 & 66, C.L.A. Tank's Subdivision of Private Claims 2 to 9, being situated in Private Claim 9, West Side Fox River, City of Green Bay, Brown County, Wisconsin.

MAP# 9732
CHERYL BERKEN
BROWN COUNTY
REGISTER OF DEEDS
GREEN BAY, WI
RECORDED ON
03/15/2024 02:56 PM
REC FEE:
REC FEE: 30.00
PAGES: 5



Bearings referenced to the North line of Private Claim 9, West Side Fox River, publish to bear S64°07'24"E.

Tax Parcel No.: 6-534
Owner: Richard D Baseman
Revocable Living Trust
Address: 1344-1346 Russell Street

-  US Public Land Corner by Brown County as noted.
 1/2" iron pipe found.
 1" iron pipe found.
 1" iron pipe w/cap found.
 1" by 18" iron pipe weighing 1.68# per linear foot with cap set.
 () Record Information
 - - - - - Easement created on this map

Scale: 1"=50'



Drafted by: AMA Sheet 1 of 5