


2025 CWM
23-243-1 = PS
23-243-1-1 = NPL
23-243-1-2 = NPL
23-243-1-3 = NPL

3068067

MAP# 9773
CHERYL BERKEN
BROWN COUNTY
REGISTER OF DEEDS
GREEN BAY, WI
RECORDED ON
07/02/2024 02:52 PM
REC FEE:
PAGES: 7

CERTIFIED SURVEY MAP

ALL OF LOT 1 OF VOLUME 53 OF CERTIFIED SURVEY MAPS PAGE 221, MAP NO. 7758, RECORDED AS DOCUMENT NO. 2350722, BEING PART OF PRIVATE CLAIMS 9 AND 10, EAST SIDE FOX RIVER, CITY OF GREEN BAY, BROWN COUNTY, WISCONSIN

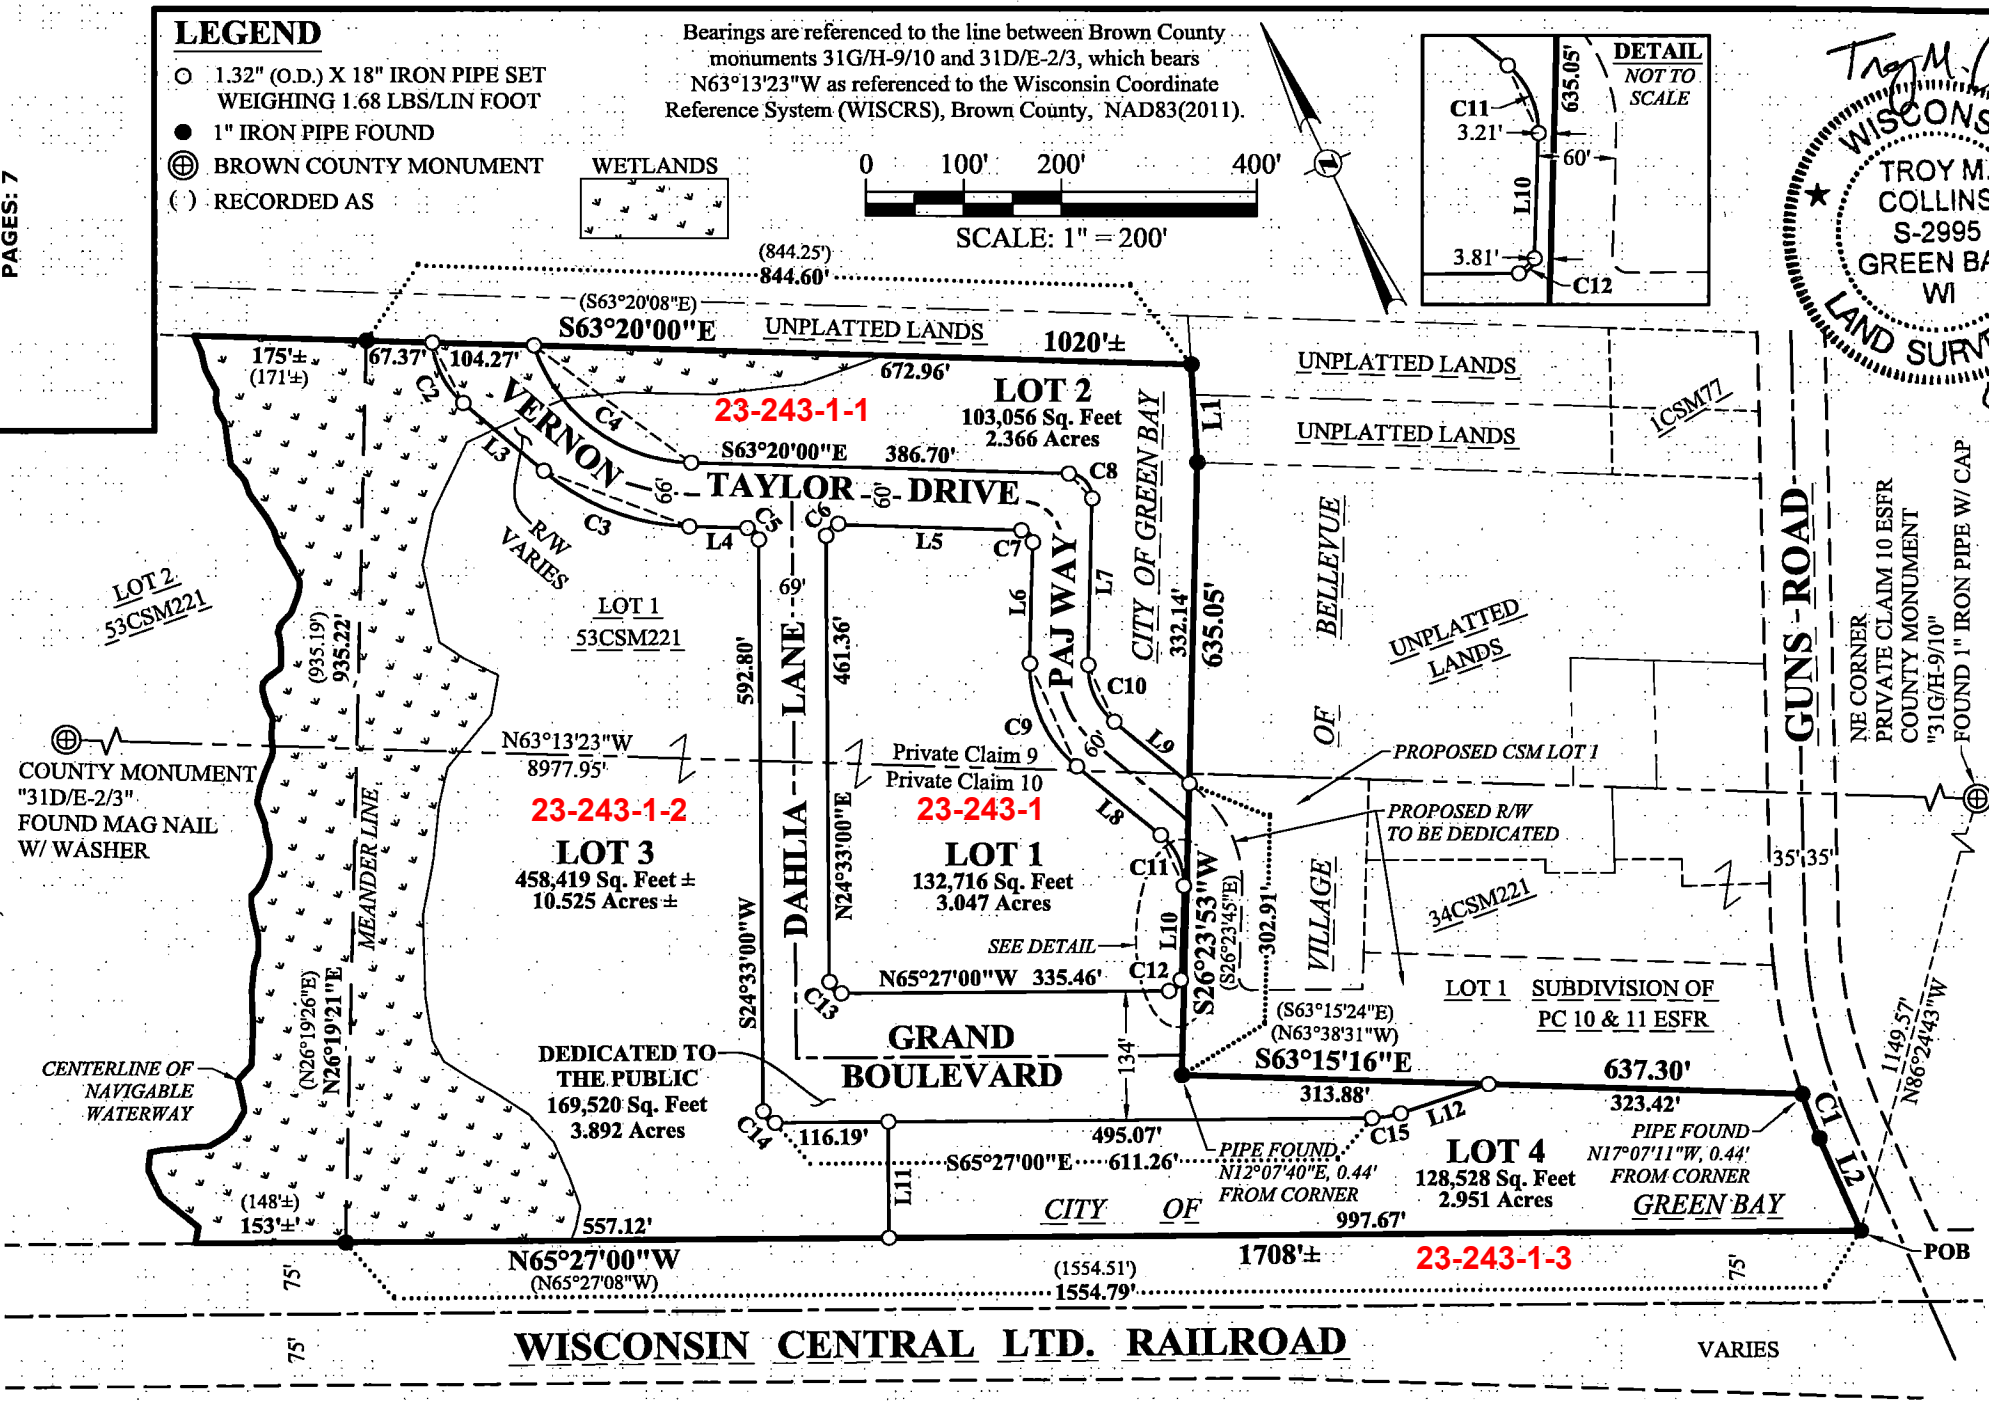

Troy M. Collins
WISCONSIN
TROY M. COLLINS
S-2995
GREEN BAY, WI
LAND SURVEYOR
6-12-24

Project No: 2022-0399
Green Bay, WI 54301
Drawn By: TMC
Sheet No: 1 of 7
www.graef-usa.com

116 S Adams Street, Suite 201
Green Bay, WI 54301
920 / 592 9440
www.graef-usa.com