



2025 CWM
21-368-3 = PS
21-368-4 = PS

3082997

MAP# 9838
CHERYL BERKEN
BROWN COUNTY
REGISTER OF DEEDS
GREEN BAY, WI
RECORDED ON
12/26/2024 09:12 AM
REC FEE:
REC FEE: 30.00
PAGES: 5

CERTIFIED SURVEY MAP

PART OF THE NORTHEAST 1/4 OF THE NORTHWEST 1/4 OF SECTION 35,
T24N-R21E, CITY OF GREEN BAY, BROWN COUNTY, WISCONSIN.

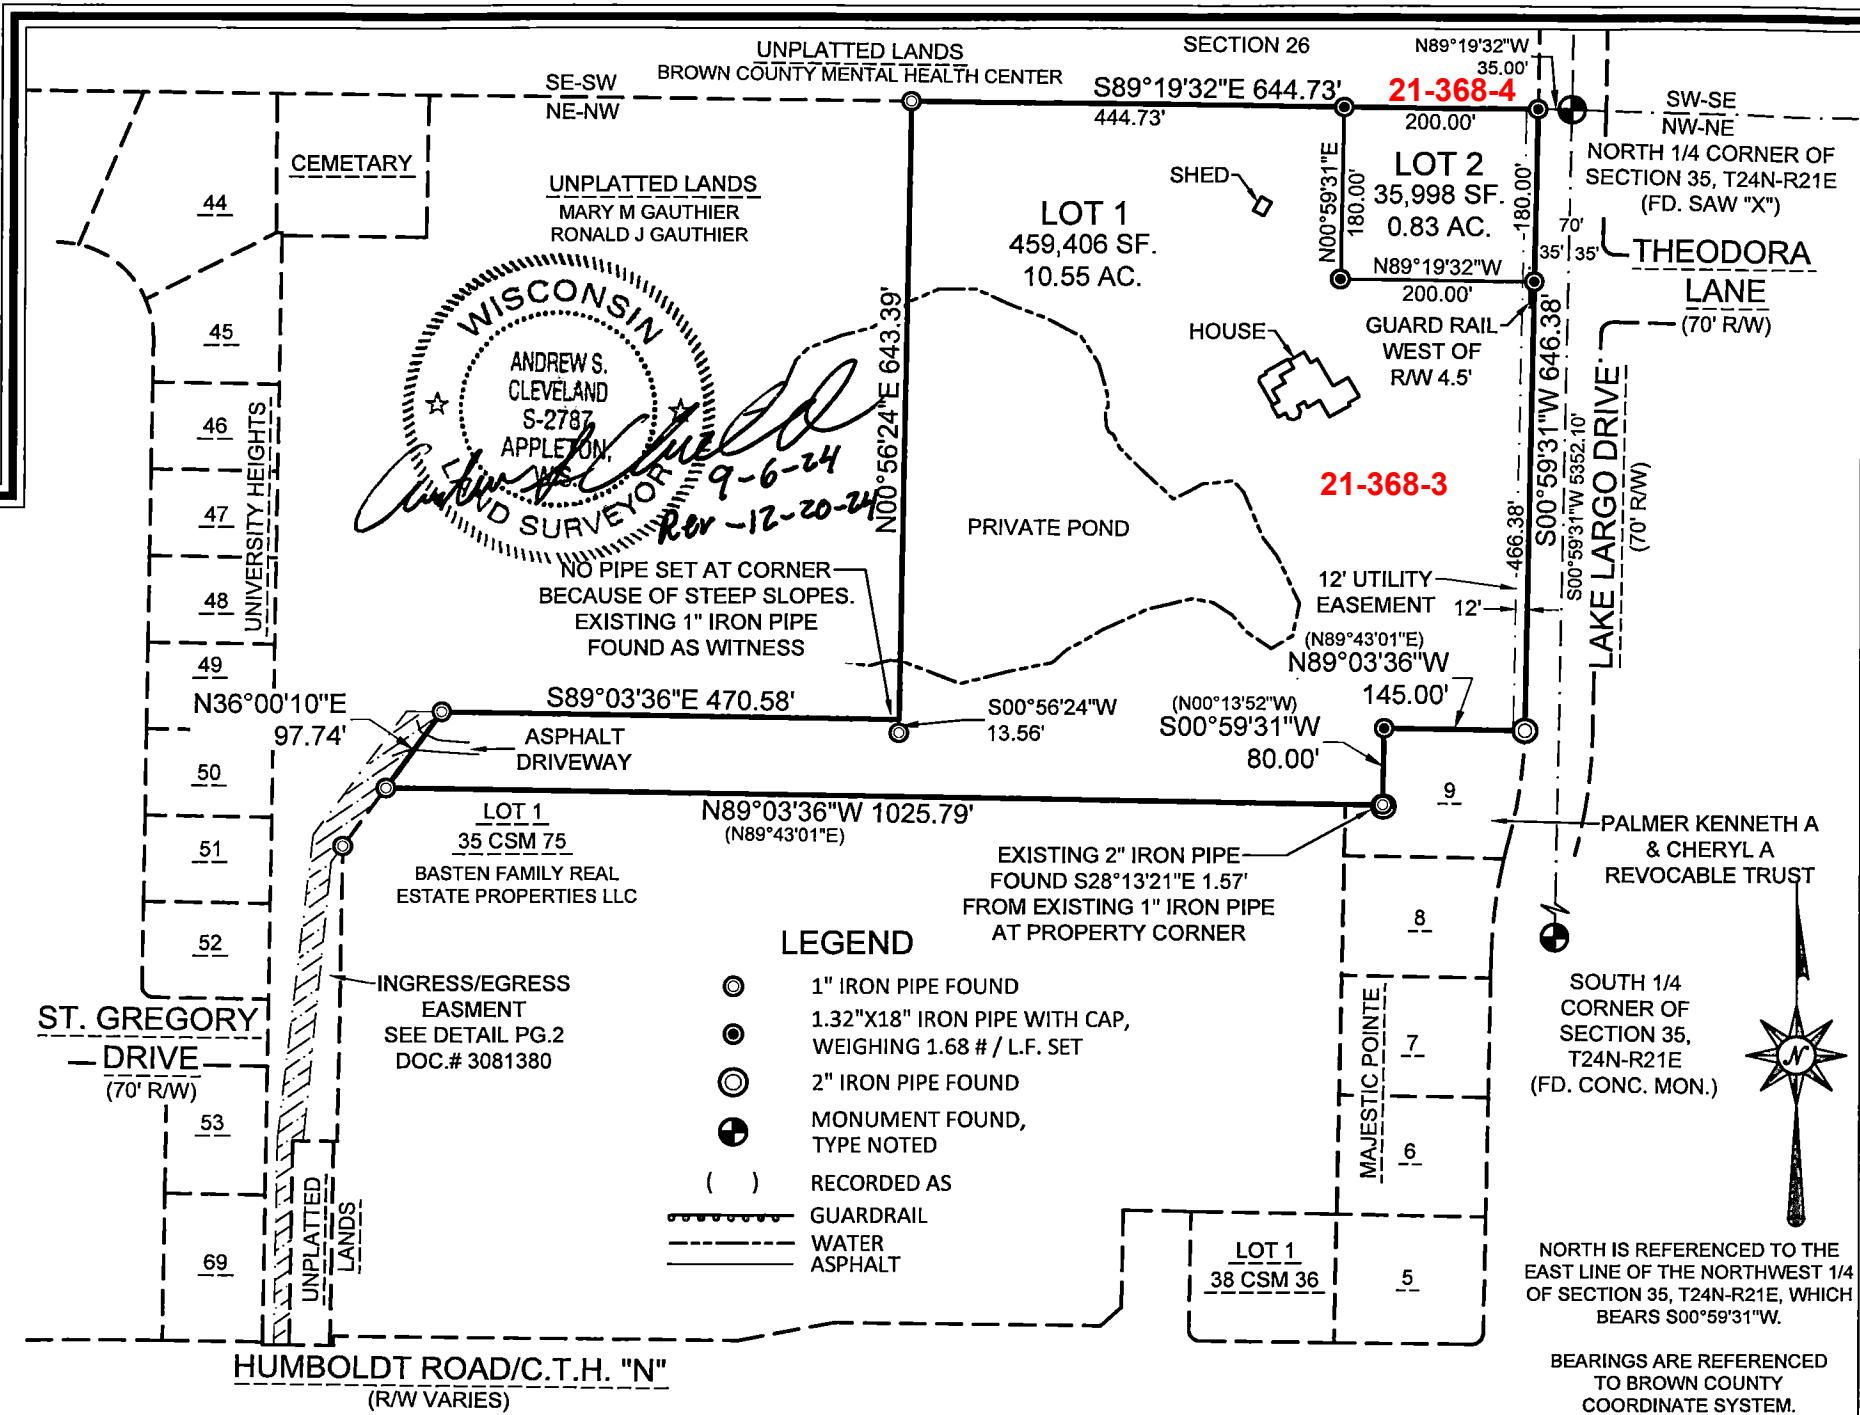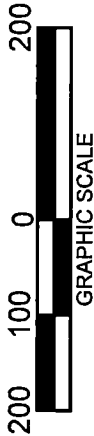

SHEET: 1 OF 5
PROJECT NO. 2222-01-24
DRAWING NO. 1863

SCALE:
1" = 200'

CLIENT: TOM GAUTHIER 3201 HUMBOLDT RD
GREEN BAY WI 54311
DRAFTED BY: JSH
TAX PARCEL NO.: 21-368-3

MACHIN
ENGINEERING • SURVEYING • ENVIRONMENTAL
2200 Schuchman Court Green Bay, WI
54313 PH: 920.659.5766 Fax: 920.659.5767
www.machinwi.com