

3071878

MAP# 9790
CHERYL BERKEN
BROWN COUNTY
REGISTER OF DEEDS
GREEN BAY, WI
RECORDED ON
08/16/2024 10:14 AM
REC FEE: 30.00
PAGES: 5

CERTIFIED SURVEY MAP NO.


ALL OF LOTS 1 & 2 OF CERTIFIED SURVEY MAP 2168, FOUND IN THE BROWN COUNTY REGISTER OF DEEDS OFFICE IN VOLUME 9 PAGE 361 OF CERTIFIED SURVEY MAPS, AS DOCUMENT NUMBER 952808, LOCATED IN THE SOUTHEAST 1/4 OF THE NORTHWEST 1/4 OF SECTION 35, TOWNSHIP 25 NORTH, RANGE 22 EAST, TOWN OF GREEN BAY, BROWN COUNTY, WISCONSIN.

LEGEND


- SECTION CORNER
- 1" x 24" IRON PIPE SET
WEIGHING 1.13 LBS./LIN. FT.
- 1" IRON PIPE FOUND
- RECORDED AS

OWNERS: JASON DEQUAINE ET AL
DOC.#1815980
UNPLATTED LANDS

OWNERS: RANDY & CATHY VANDRISSE
DOC.#1763369
UNPLATTED LANDS

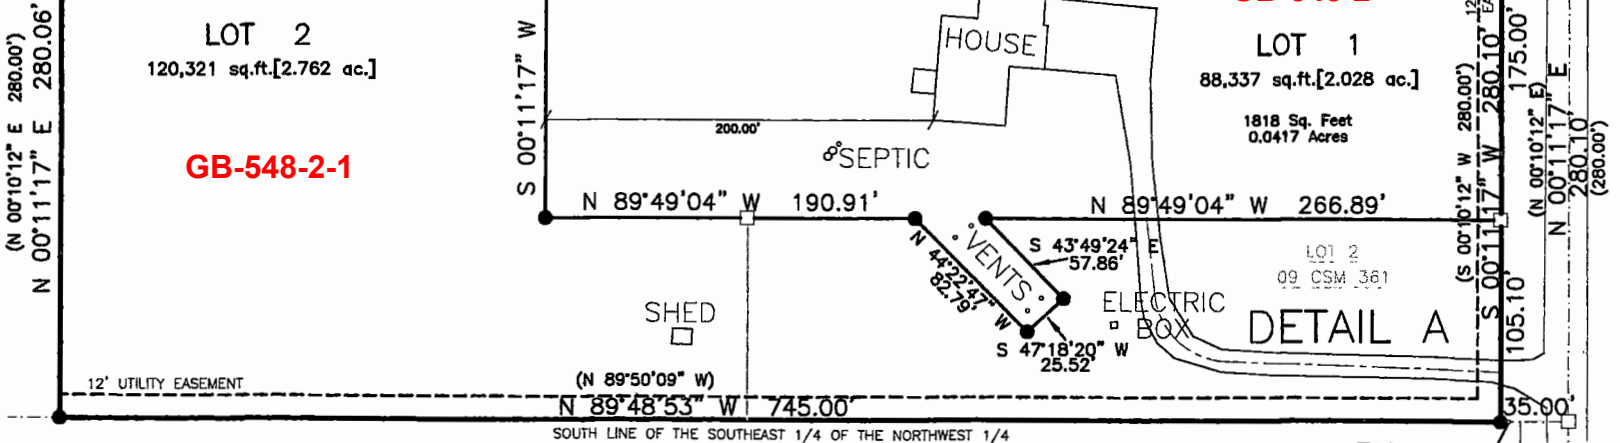

OWNERS: GERALD & DELLA CLABOTS REVOCABLE TRUST
DOC.#2675504
UNPLATTED LANDS

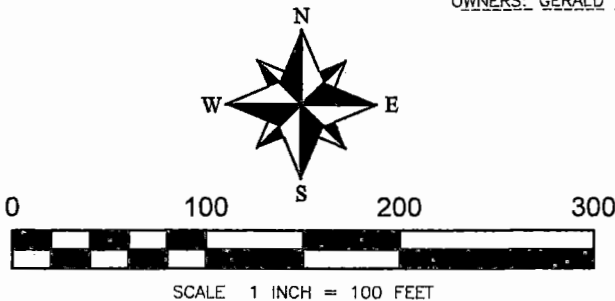

NORTH IS REFERENCED TO THE SOUTH LINE OF THE SOUTHWEST 1/4 OF SECTION 35, TOWNSHIP 25 NORTH, RANGE 22 EAST, TOWN OF GREEN BAY, BROWN COUNTY, WISCONSIN WHICH BEARS N 89°52'13" W PER THE BROWN COUNTY COORDINATE SYSTEM.

S 89°52'13" E 2632.81'
SOUTHWEST CORNER
SECTION 35
T 25 N, R 22 E
PK WITH WASHER

SOUTH 1/4 CORNER
SECTION 35
T 25 N, R 22 E
PK WITH WASHER



920.422.2829

JULY 24, 2024

SHEET 1 OF 5

24-940