


3080308

MAP# 9825  
CHERYL BERKEN  
BROWN COUNTY  
REGISTER OF DEEDS  
GREEN BAY, WI  
RECORDED ON  
11/21/2024 04:09 PM  
REC FEE:  
REC FEE: 30.00  
PAGES: 3

CERTIFIED SURVEY  
MAP NO.

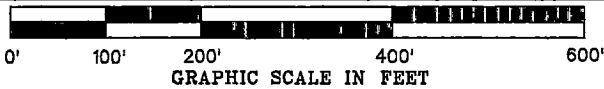

ALL OF LOT 1, CSM NO. 9617, DOC.# 3033613, BEING PART OF THE SE 1/4-SE 1/4, SECTION 3, TOWNSHIP 24, NORTH-RANGE 22 EAST, TOWN OF GREEN BAY, BROWN COUNTY, WISCONSIN, MORE FULLY DESCRIBED ON SHEET 2.

TAX PARCEL # GB-81




SCALE 1" = 200'


BEARINGS REFERENCED TO THE EAST  
LINE OF THE SE 1/4, SEC. 3  
BROWN COUNTY PROTRACTORS  
ASSUMED TO BEAR N00° 07'19"W

LEGEND

- --1.312" X 18" IRON PIPE WEIGHING 1.68 LBS/LIN. FOOT SET
- --1" IRON PIPE FOUND UNLESS OTHERWISE NOTED
- ⊙ --BROWN CO. SECTION CORNER AS DESCRIBED

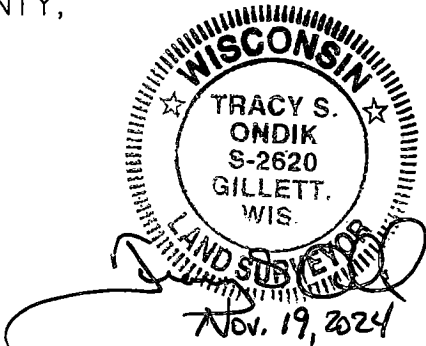

E 1/4 CORNER, SEC. 3, T24N-R22E, P.K. NAIL FND.

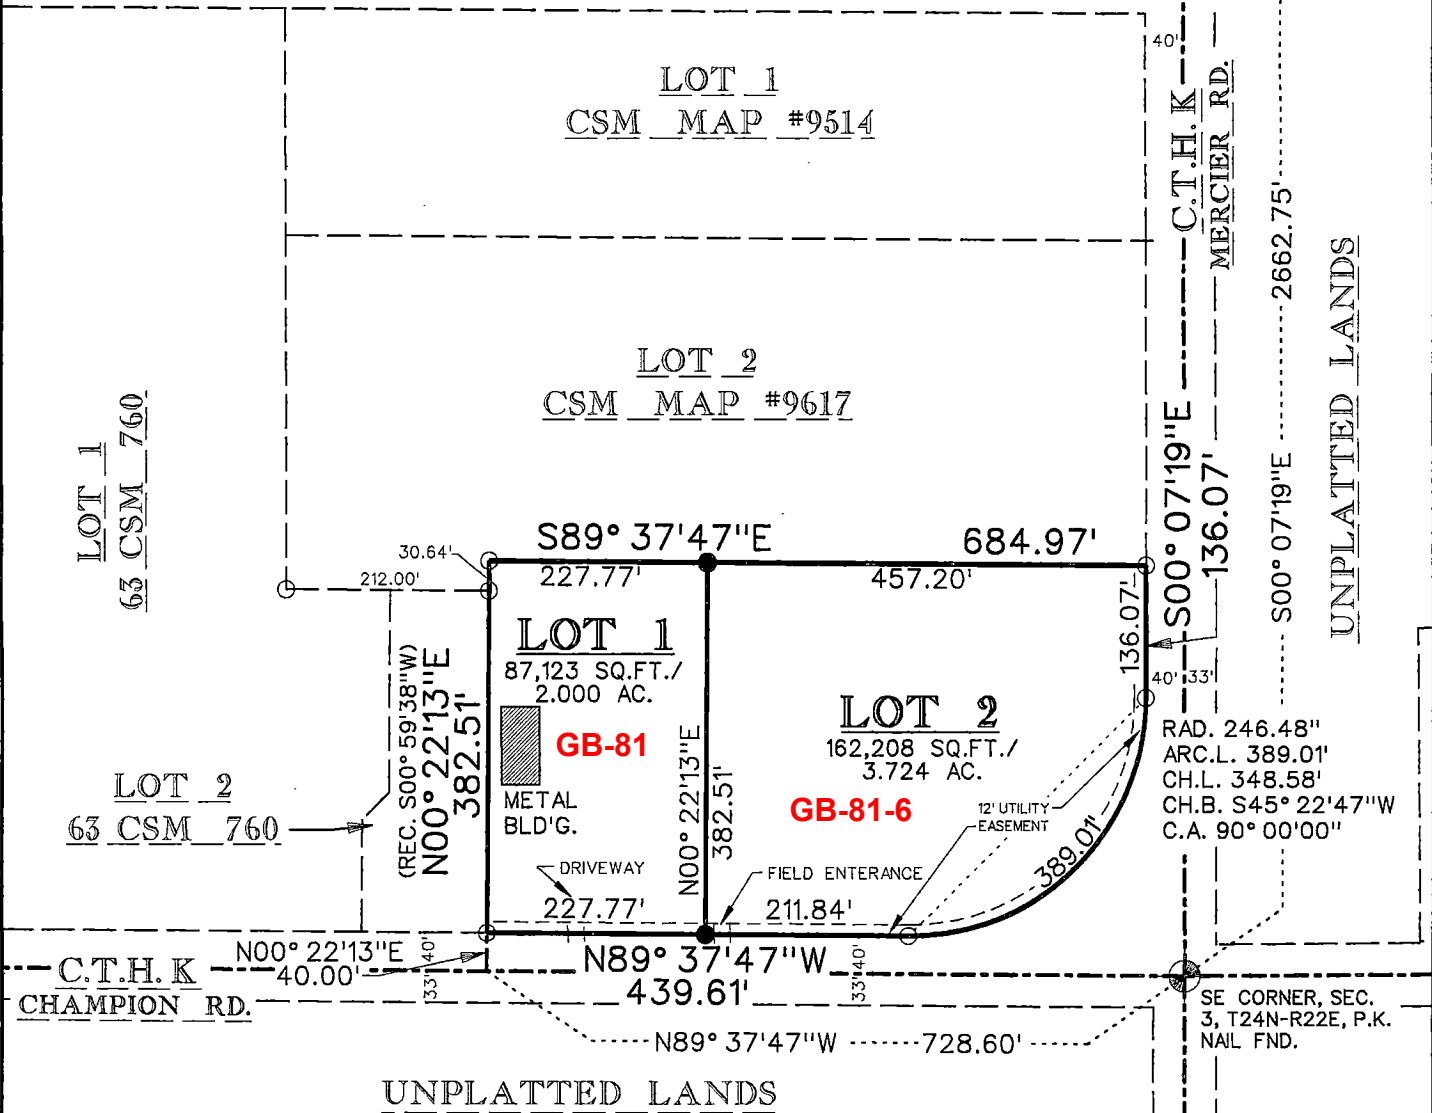

Soletski Surveying

CAD Drawings, Contract Services & Land Planning  
1631 Brookfield Ave., Suite A1  
Green Bay, WI 54313  
(920) 965-0040 www.soletski-surveying.com