

2025 CWM
HL-283 = PS
HL-283-1 = NPL

3063018



MAP# 9750
CHERYL BERKEN
BROWN COUNTY
REGISTER OF DEEDS
GREEN BAY, WI
RECORDED ON
05/03/2024 11:30 AM
REC FEE:
REC FEE: 30.00
PAGES: 3

CERTIFIED SURVEY MAP NO. _____
IN PART OF THE NE 1/4 OF THE SE 1/4 OF SECTION 14,
T.21 N., R.20 E., TOWN OF HOLLAND, BROWN COUNTY, WISCONSIN.

BEARINGS REFERENCED TO THE EAST LINE
OF THE SE 1/4 OF SEC. 14, T.21N., R.20E. BEARING
S 00°29'14" W FROM BROWN COORDINATES.

LEGEND

- FOUND CONCRETE MONUMENT
W/"HARRISON" CAP
- Ⓜ FOUND IRON ROD W/CAP
- 1"X 18" IRON PIPE SET WEIGHING
1.13#/LIN.FT. W/ ID CAP

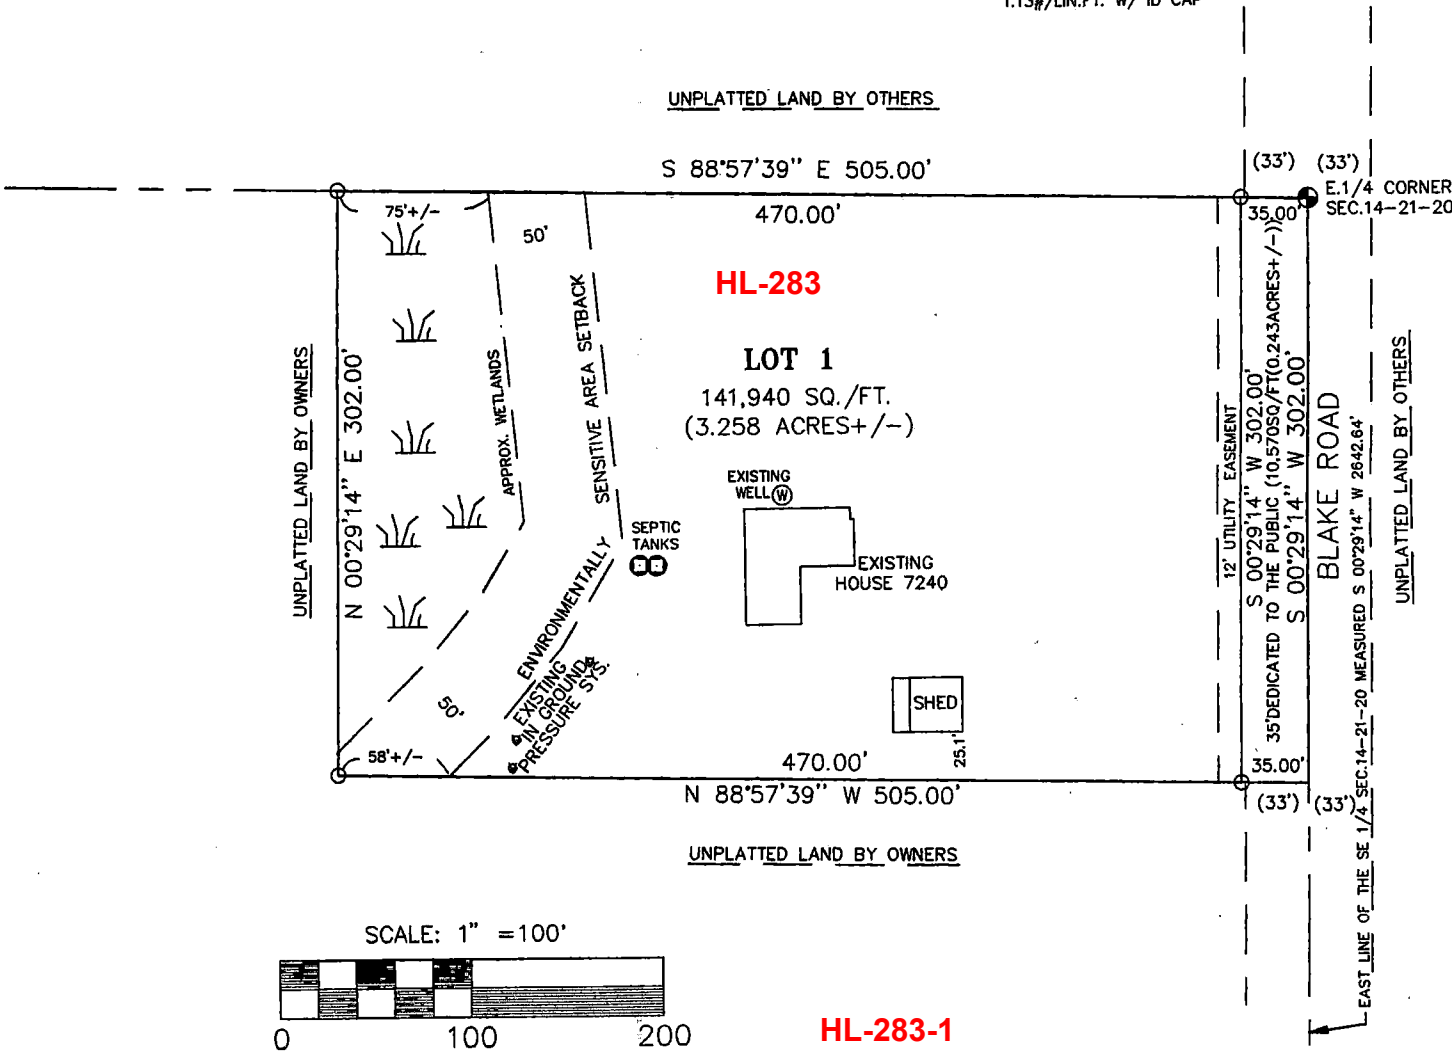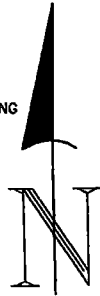


OWNERS:
GLENN & MARY A. LAABS
7240 BLAKE ROAD
GREENLEAF, WI. 54126



McNULTY SURVEYING & MAPPING LLC
300 E. PARK STREET
FORESTVILLE, WI. 54213
(920) 856-8711

PART OF PARCEL NO. HL-283
SHEET 1 OF 3

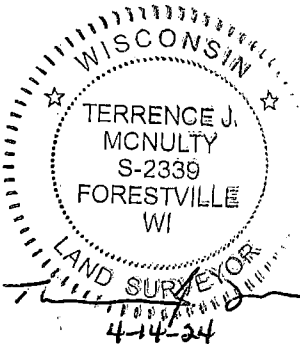

S.E. CORNER (S)
SEC. 14-21-20