

3072259

**MAP# 9795
CHERYL BERKEN
BROWN COUNTY
REGISTER OF DEEDS
GREEN BAY, WI
RECORDED ON
08/21/2024 08:36 AM
REC FEE:
REC FEE: 30.00
PAGES: 9**

Certified Survey Map

Part of the Northwest 1/4 of the Northwest 1/4 of Section 31, T24N-R22E, in the Town of
Humboldt, Brown County, Wisconsin
Graphic Scale: 1" = 150'

Graphic Scale: 1" = 150'



Legend

- 1.32" (o.d.) x 18" iron pipe with cap
weighing 1.68 lbs/lin ft set

-  Brown County monument - type noted
 1" iron pipe found

Northwest Corner of
Section 31, T24N-R22E,
(mag nail with washer fd.)

Unplatted Lands


Unplatted Lands

North 1/4 Corner of
Section 31, T24N-R22E,
(mag nail with washer fd.)

N89°51'42"W 2706.55'

Luxemburg Road

33'

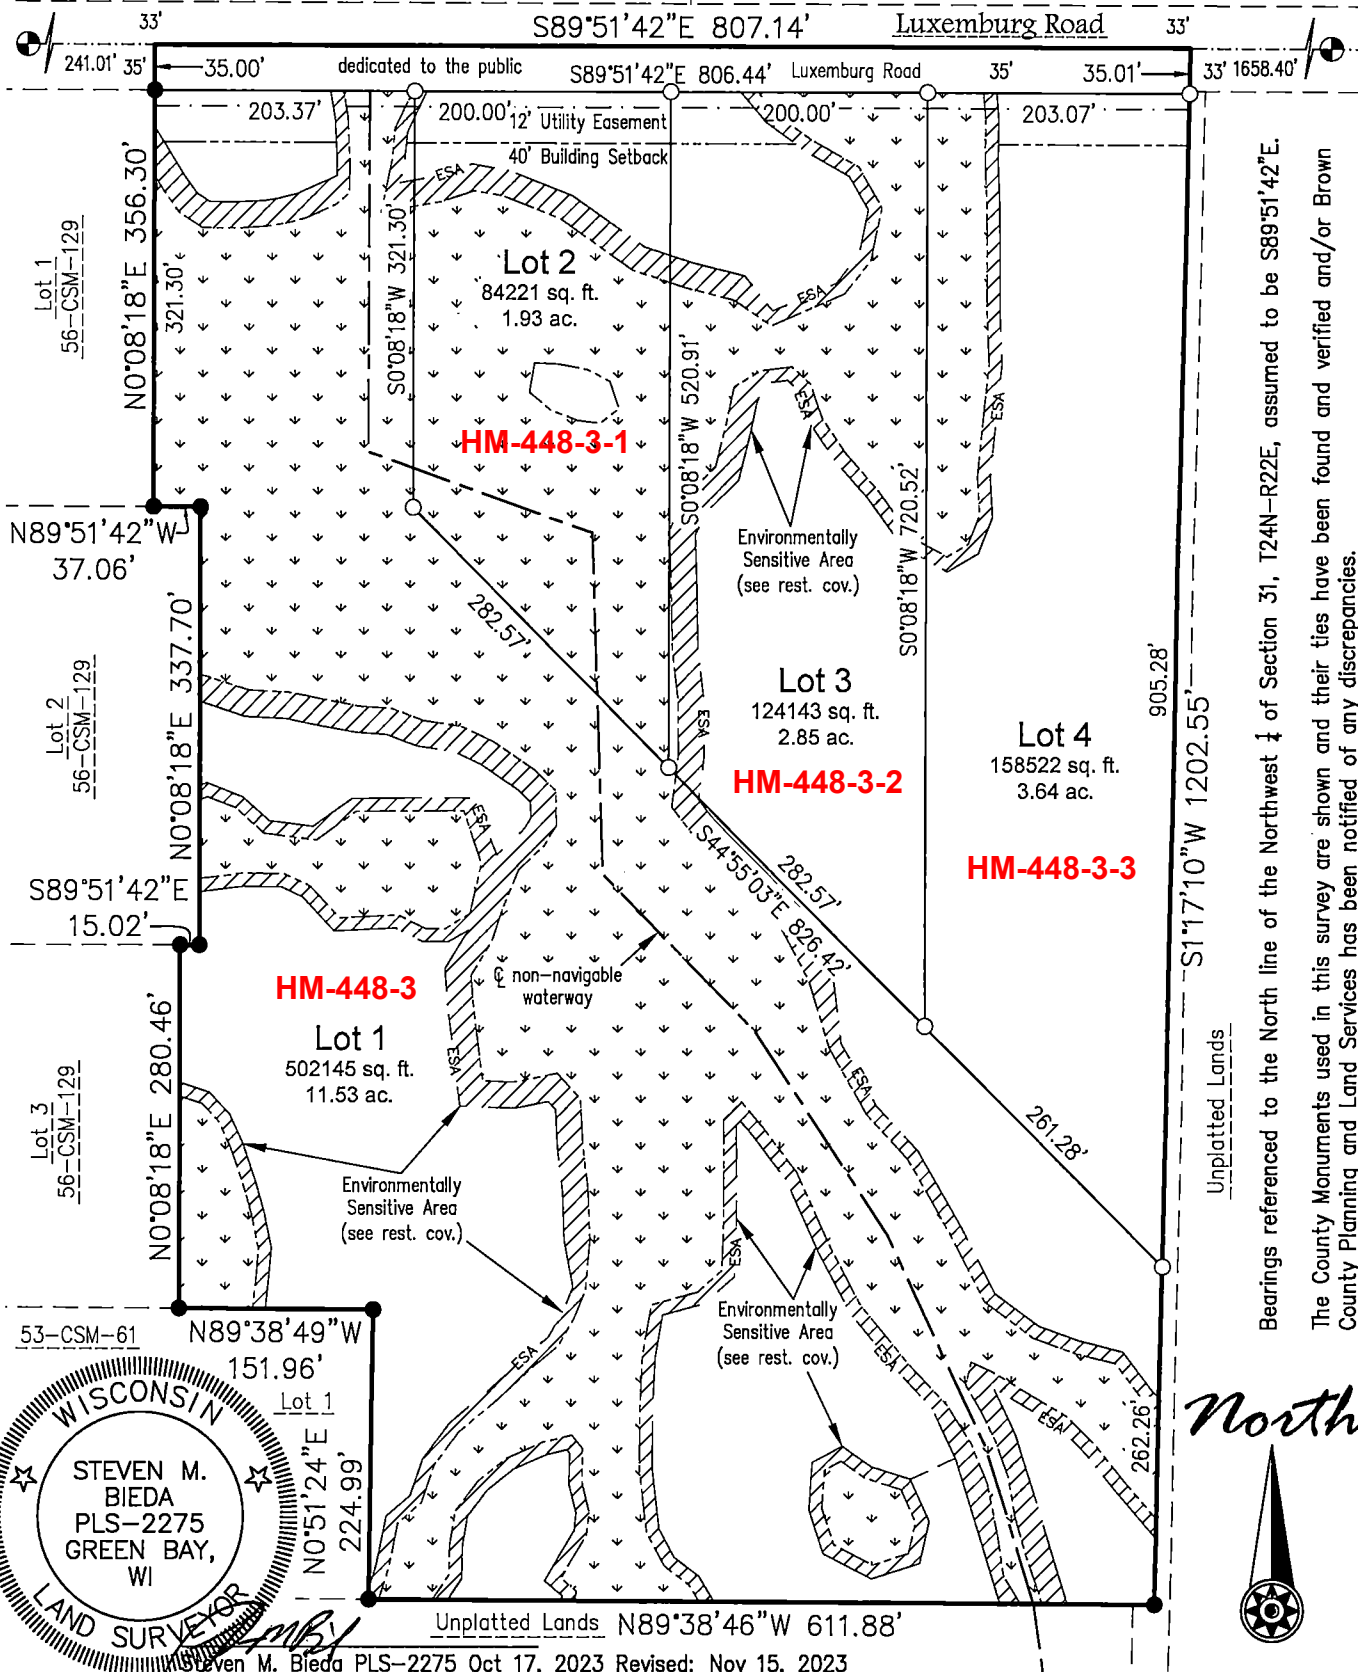

Bearings referenced to the North line of the Northwest ¼ of Section 31, T24N-R22E, assumed to be S89°51'42"E.

The County Monuments used in this survey are shown and their ties have been found and verified and/or Brown County Planning and Land Services has been notified of any discrepancies.



Client: RYN Properties LLC
Tax Parcel: HM-448-3
Drafted By: BAR/NDK
File: H-7407CSM2 111323.dwg
Data File: H-7407.txt

vierbicher
planners | engineers | advisors

400 Security Blvd Ste 1, Green Bay, WI, (920) 434-9670

Sheet One of Nine
Project No.: H-7407
Drawing No.: L-12137
Fieldwork Completed: 06/18/24