

2024 CWM
L-405 = PLC
L-408 = PLC

3077553




MAP# 9808
CHERYL BERKEN
BROWN COUNTY
REGISTER OF DEEDS
GREEN BAY, WI
RECORDED ON
10/22/2024 01:36 PM
REC FEE:
REC FEE: 30.00
PAGES: 7

CERTIFIED SURVEY MAP SHEET 1 OF 7

PART OF LOTS 31 AND 32 OF THE RECORDED
PLAT OF THE SUBDIVISION OF THE WILLIAM'S GRANT,
TOWN OF LAWRENCE, BROWN COUNTY, WISCONSIN.

SEE SHEETS 2 AND 3 FOR DETAIL OF
ENVIRONMENTALLY SENSITIVE AREAS
AND SETBACK LINE
SEE SHEET 4 FOR NOTES AND RESTRICTIONS
SEE SHEET 5 FOR CURVE AND LINE TABLES

FOR:
TOWN OF LAWRENCE
-2400 SHADY COURT
-DE PERE, WI 54115
-PHONE #920-336-9131
-ATTN: PATRICK WETZEL

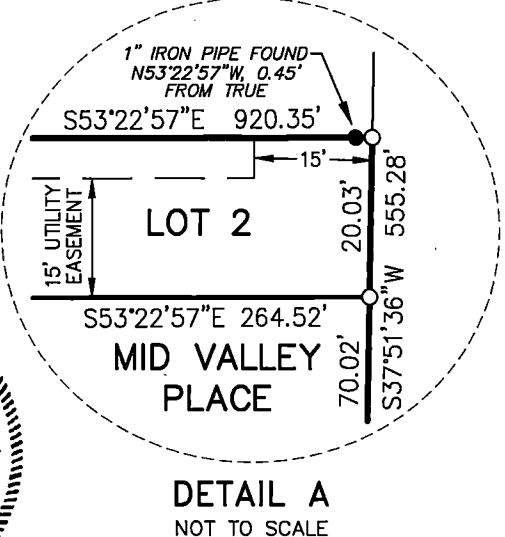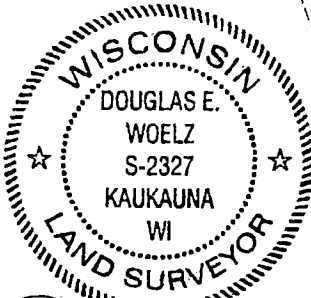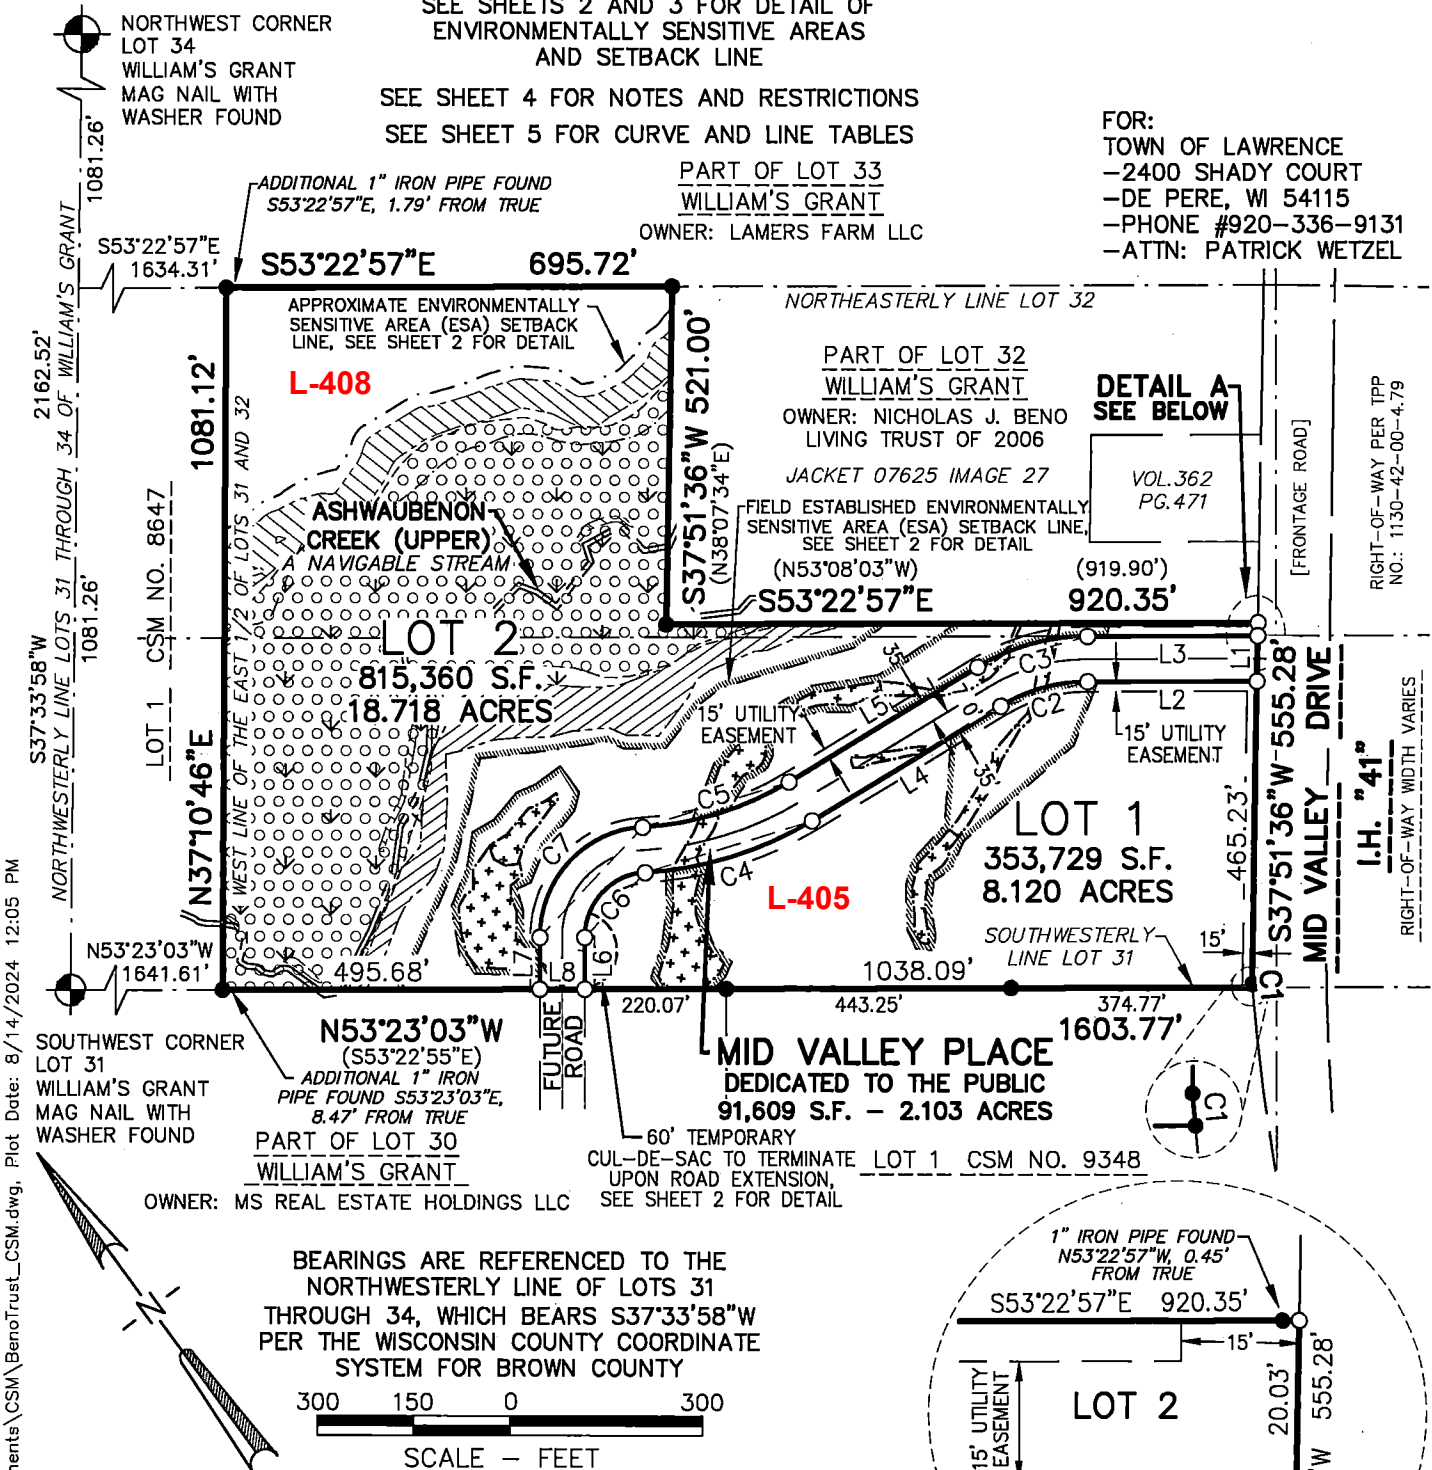

McMAHON
ENGINEERS ARCHITECTS

McMAHON ASSOCIATES, INC.
1445 McMAHON DRIVE NEENAH, WI 54956
Mailing: P.O. BOX 1025 NEENAH, WI 54957-1025
PH 920.751.4200 FX 920.751.4284 MCMGRP.COM
DRAFTED BY: AMY M. SEDLAR