

2025 CWM
M-362-8 = PS
M-362-8-1 = NPL

3055403
MAP# 9719
CHERYL BERKEN
BROWN COUNTY
REGISTER OF DEEDS
GREEN BAY, WI
RECORDED ON
01/19/2024 08:38 AM
REC FEE:
REC FEE: 30.00
PAGES: 4

Certified Survey Map

Part of Lot 4, Volume 23, Certified Survey Maps, Page 152, Map Number 3970, Document Number 1223330, Brown County Records, being part of the Southeast $\frac{1}{4}$ of the Northwest $\frac{1}{4}$ and part of the Northeast $\frac{1}{4}$ of the Southwest $\frac{1}{4}$ of Section 17, T21N-R21E, Town of Morrison, Brown County, Wisconsin.

Graphic Scale: 1" = 60'




NOTES

Bearings referenced to the South line of Northwest $\frac{1}{4}$ of Section 17, T21N-R21E, assumed to be N88°43'19"E.

The County Monuments used in this survey are shown and their ties have been found and verified and/or Brown County Planning and Land Services has been notified of any discrepancies.

Curve Data

CURVE	ARC LENGTH	RADIUS	CHORD LENGTH	CHORD BEARING	CENTRAL ANGLE	TANGENT BEARING
1-2	2.10	12.00	2.10	N86°57'25"W	10°01'20"	N81°56'44"W

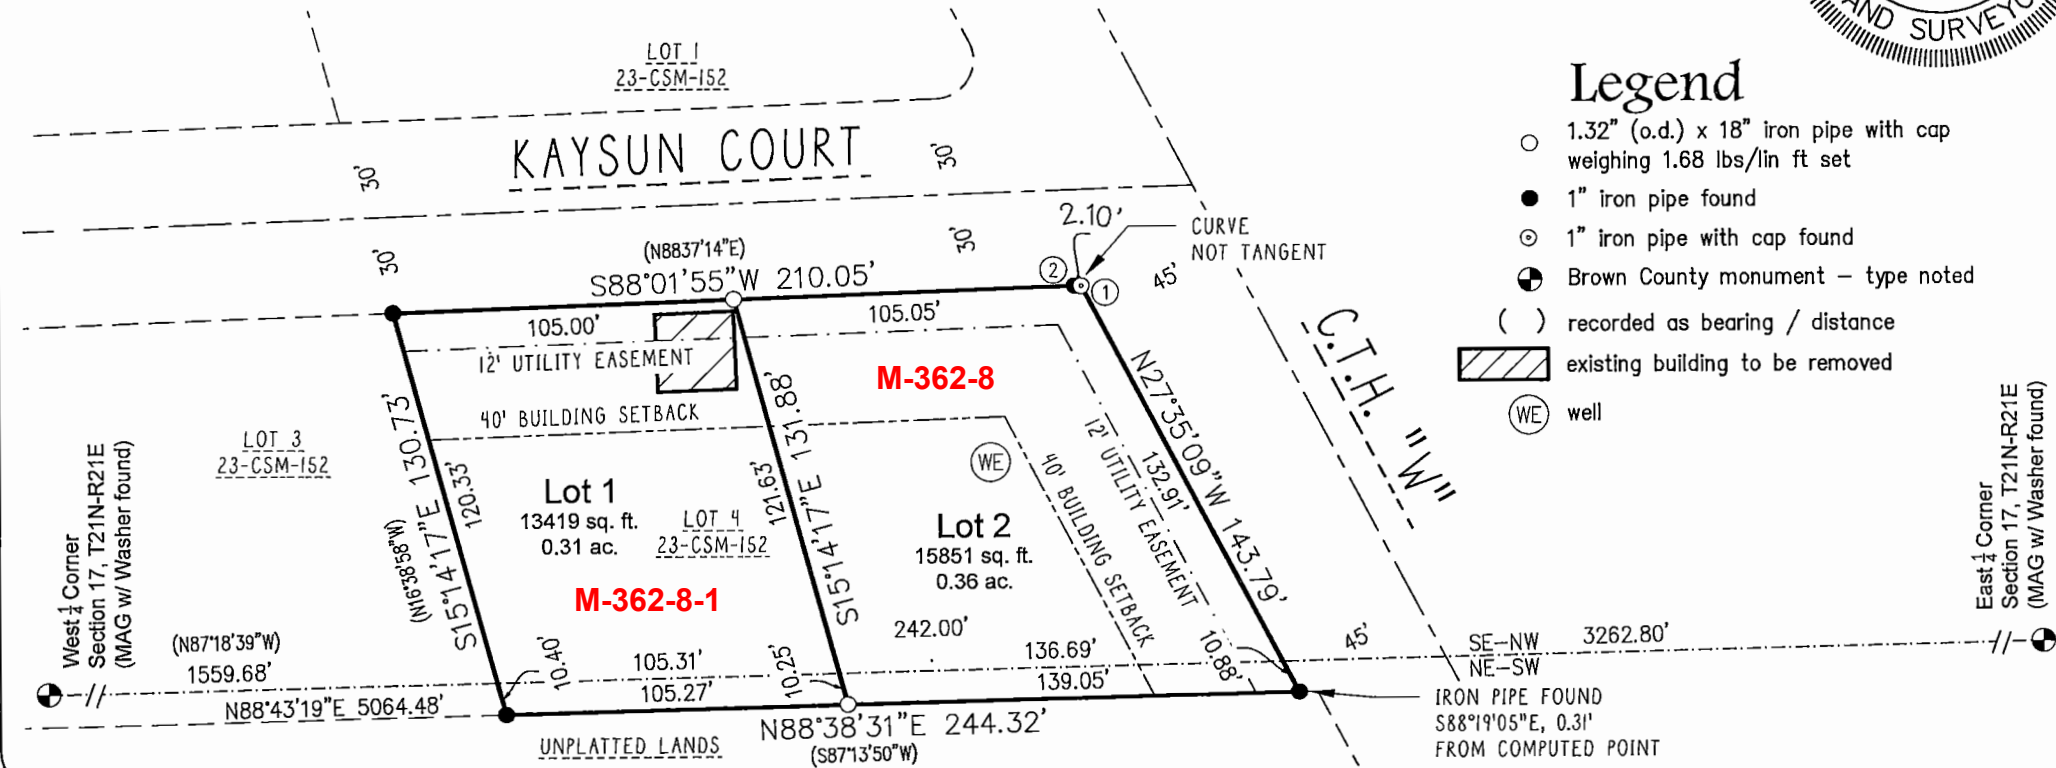

North



Steven M. Bieda

Steven M. Bieda
PLS-2275
November 6, 2023



Legend

- 1.32" (o.d.) x 18" iron pipe with cap weighing 1.68 lbs/lin ft set
- 1" iron pipe found
- ⊙ 1" iron pipe with cap found
- ⊙ Brown County monument – type noted
- () recorded as bearing / distance
- ▨ existing building to be removed
- ⊙ WE well

Sheet One of Four
Project No.: C-15920
Drawing No.: L-12149
Fieldwork Completed: 11/21/23



vierbicher
planners | engineers | advisors

Client: Cliff Guns
Tax Parcel: M-362-8
Drafted By: CPM
File: C-15920CSM 100423.dwg
Data File: C-15920.txt

400 Security Blvd Ste 1, Green Bay, WI, (920) 434-9670