

2025 CWM
PI-185 = PS
PI-185-1 = NPL
PI-185-2 = NPL
PI-185-3 = NPL
PI-185-4 = NPL

3062676

MAP# 9748
CHERYL BERKEN
BROWN COUNTY
REGISTER OF DEEDS
GREEN BAY, WI
RECORDED ON
04/30/2024 11:03 AM
REC FEE:
REC FEE: 30.00
PAGES: 5

CERTIFIED SURVEY MAP

Part of the lands described in the Warranty Deed recorded as Document No. 1449826, Jacket 24935, Image 39, being part of the Southwest 1/4 of the Southwest 1/4 of Section 11, Township 25 North, Range 19 East, Town of Pittsfield, Brown County.


Mag Nail Found
W 1/4 Cor. Sec. 11
T25N-R19E

Unplatted Lands
Doc. No. 1133153, J12387, I15



PI-185

Unplatted Lands
Warranty Deed Doc No.
1449826, J 24935 I 39

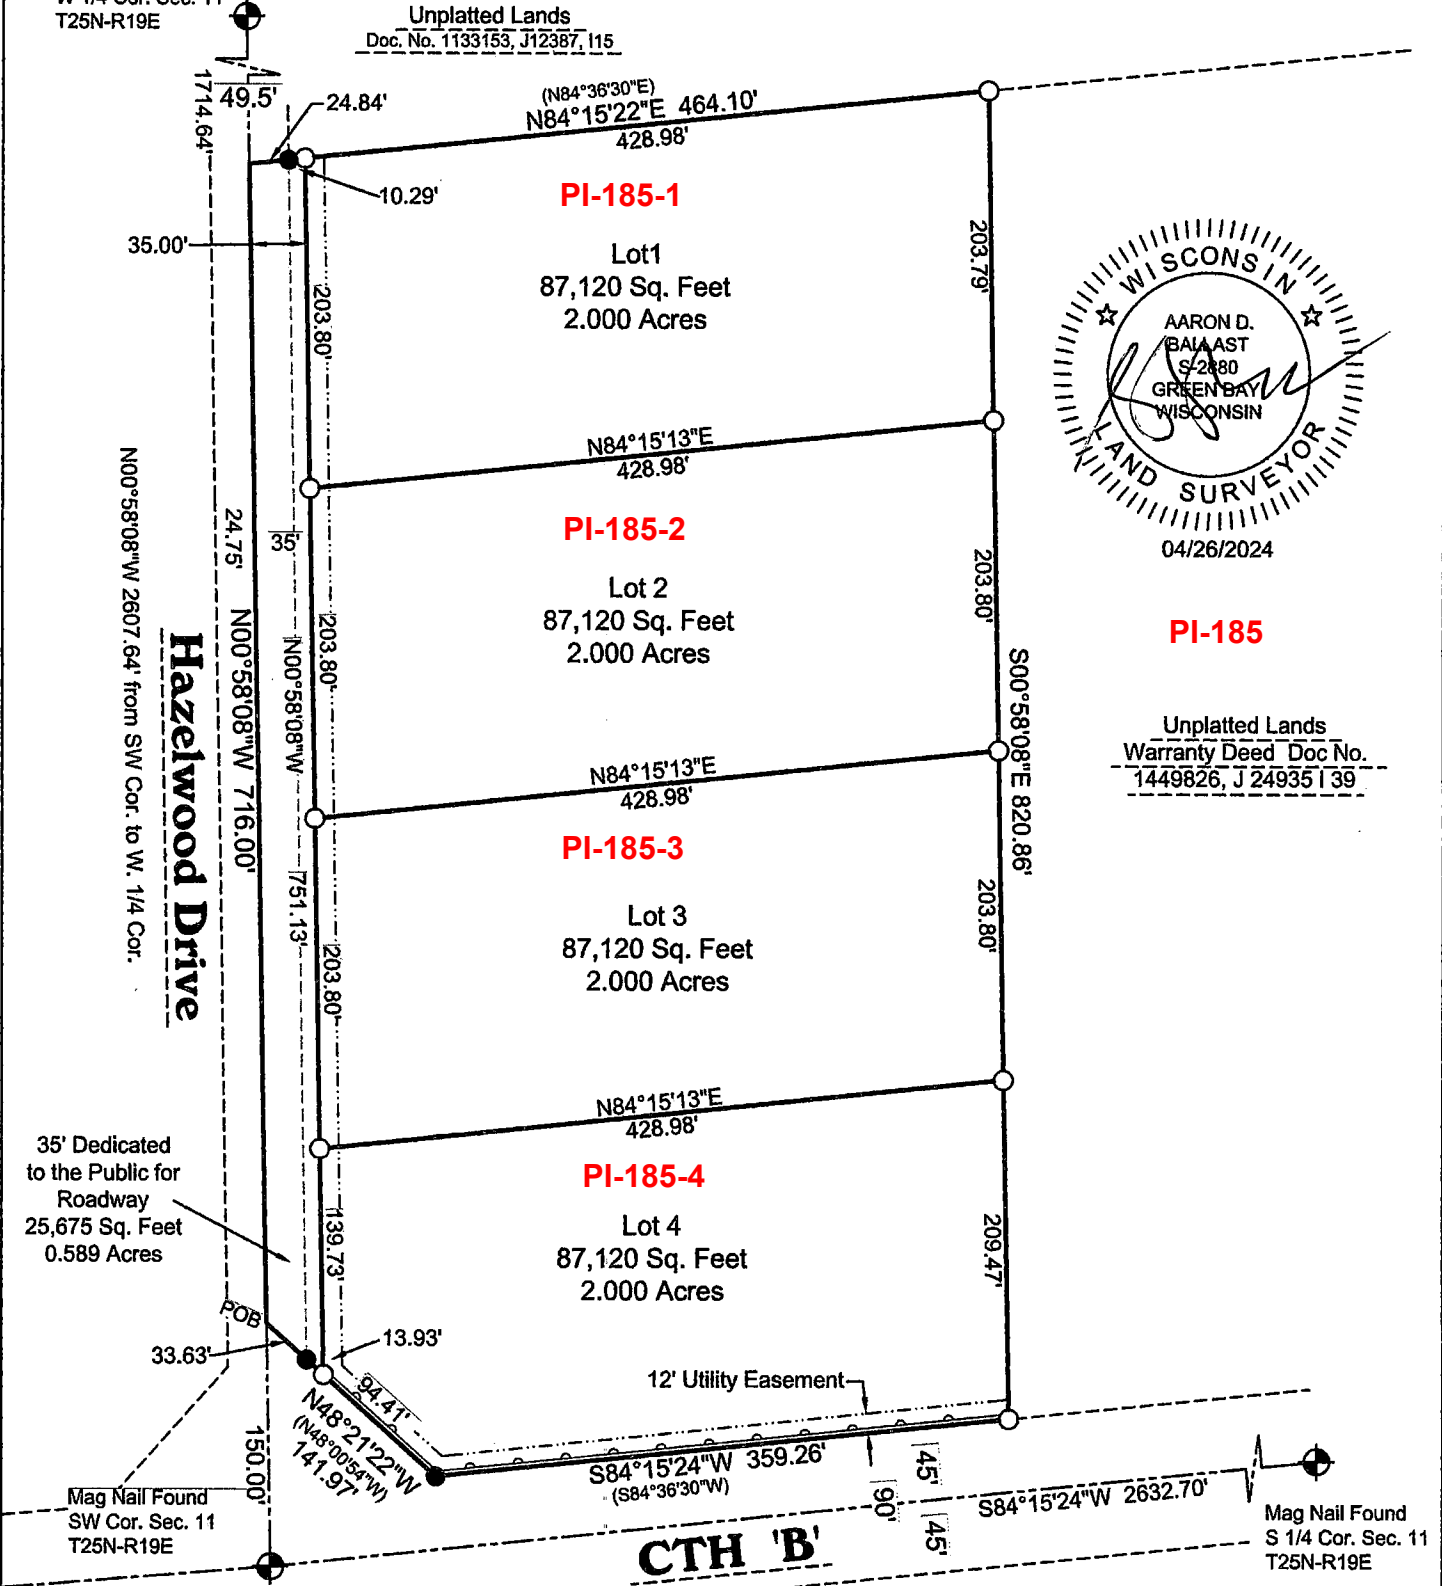

TNT
Professional Land
SURVEYORS Inc.
2165 S. Broadway
Green Bay, WI 54304
(920)406-1477
Job # 0224-114

Owners: Phillip J Ullmer
Parcel No: PI-185
Address: CTH B, Town of Pittsfield

Bearings referenced to the Brown County
Coordinate System and the South line of the
Southwest 1/4, Section 11, T25N, R19E,
publish to bear S84°15'24"W.

- US Public Land Corner by Brown County as noted.
- 1" iron pipe found
- 1" by 18" Iron pipe weighing 1.13# per linear foot set.
- Record Information
- 12' Utility Easement
- No Access

Scale: 1"=120'



Drafted by: AMA Sheet 1 of 5