

3065709

MAP# 9755
CHERYL BERKEN
BROWN COUNTY
REGISTER OF DEEDS
GREEN BAY, WI
RECORDED ON
06/06/2024 08:26 AM
REC FEE:
REC FEE: 30.00
PAGES: 5

Certified Survey Map

Part of the Southeast 1/4 of the Northwest 1/4 of Section 29, T25N-R19E, Town of
Pittsfield, Brown County, Wisconsin.

Graphic Scale: 1" = 100'




Legend

- 1.32" (o.d.) x 18" iron pipe with cap weighing 1.68 lbs/lin ft set
- 1" iron pipe found
- ⊕ Brown County monument—type noted
- ⚡ power pole
- anchor wire


— OHE — overhead wires
▨ existing building

- (WE) well
- (V) septic vent
- (SA) septic manhole

North

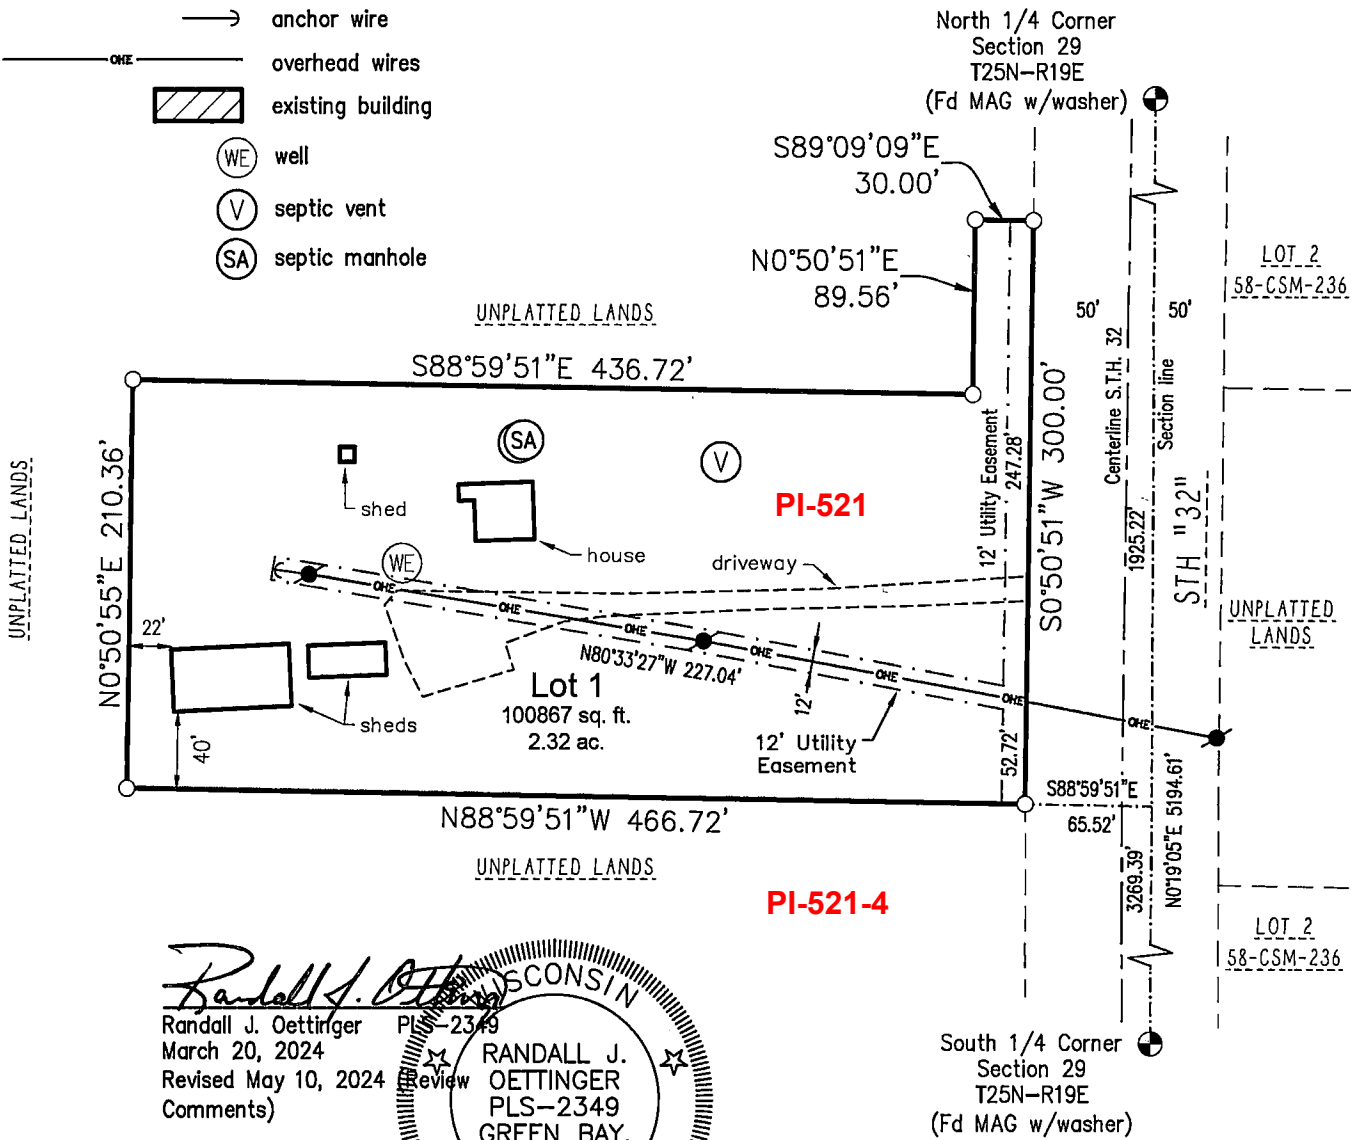

Randall J. Oettinger
Randall J. Oettinger
March 20, 2024
Revised May 10, 2024
(Comments)

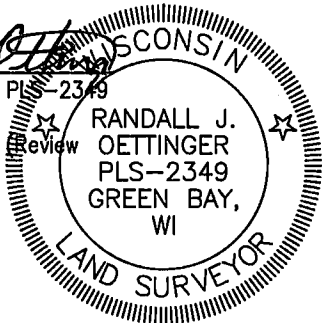

NOTES

Bearings referenced to the North-South 1/4 line of Section 29, T25N-R19E, assumed to be N00°19'05"E.
The County Monuments used in this survey are shown and their ties have been found and verified and/or Brown County Planning and Land Services has been notified of any discrepancies.

Client: Lardinois Farms, LLC
Tax Parcel: PI-521
Drafted By: RJO
File: 240126CSM 031524 Rev.dwg
Data File: V-17499A.txt

vierbicher
planners | engineers | advisors



400 Security Blvd Ste 1, Green Bay, WI, (920) 434-9670

Sheet One of Five
Project No.: 240126
Drawing No.: L-12212
Fieldwork Completed: 4/18/24