

2025 CWM
R-279 = PS
R-279-3 = NPL
R-279-4 = NPL
R-279-5 = NPL

3081269
MAP# 9831
CHERYL BERKEN
BROWN COUNTY
REGISTER OF DEEDS
GREEN BAY, WI
RECORDED ON
12/05/2024 09:17 AM
REC FEE:
REC FEE: 30.00
PAGES: 5

Certified Survey Map

All of Lot 2, Volume 60, Certified Survey Maps, Page 133, Map Number 8522, Document Number 2696067, Brown County Records, located in the Southeast $\frac{1}{4}$ of the Southwest $\frac{1}{4}$ of Section 19, T22N-R20E, Town of Rockland, Brown County, Wisconsin.

Graphic Scale: 1" = 150'



Steven M. Bieda
PLS-2275
September 3, 2024
revised:
November 27th, 2024



North




Legend

- 1.32" (o.d.) x 18" iron pipe with cap weighing 1.68 lbs/lin ft set
- 1" iron pipe found
- ⊙ Brown County monument - type noted
- ▨ existing building

NOTES

Bearings referenced to the South line of the Southwest $\frac{1}{4}$ of Section 19, T22N-R20E, assumed to be 89°51'59"W.

The County Monuments used in this survey are shown and their ties have been found and verified and/or Brown County Planning and Land Services has been notified of any discrepancies.

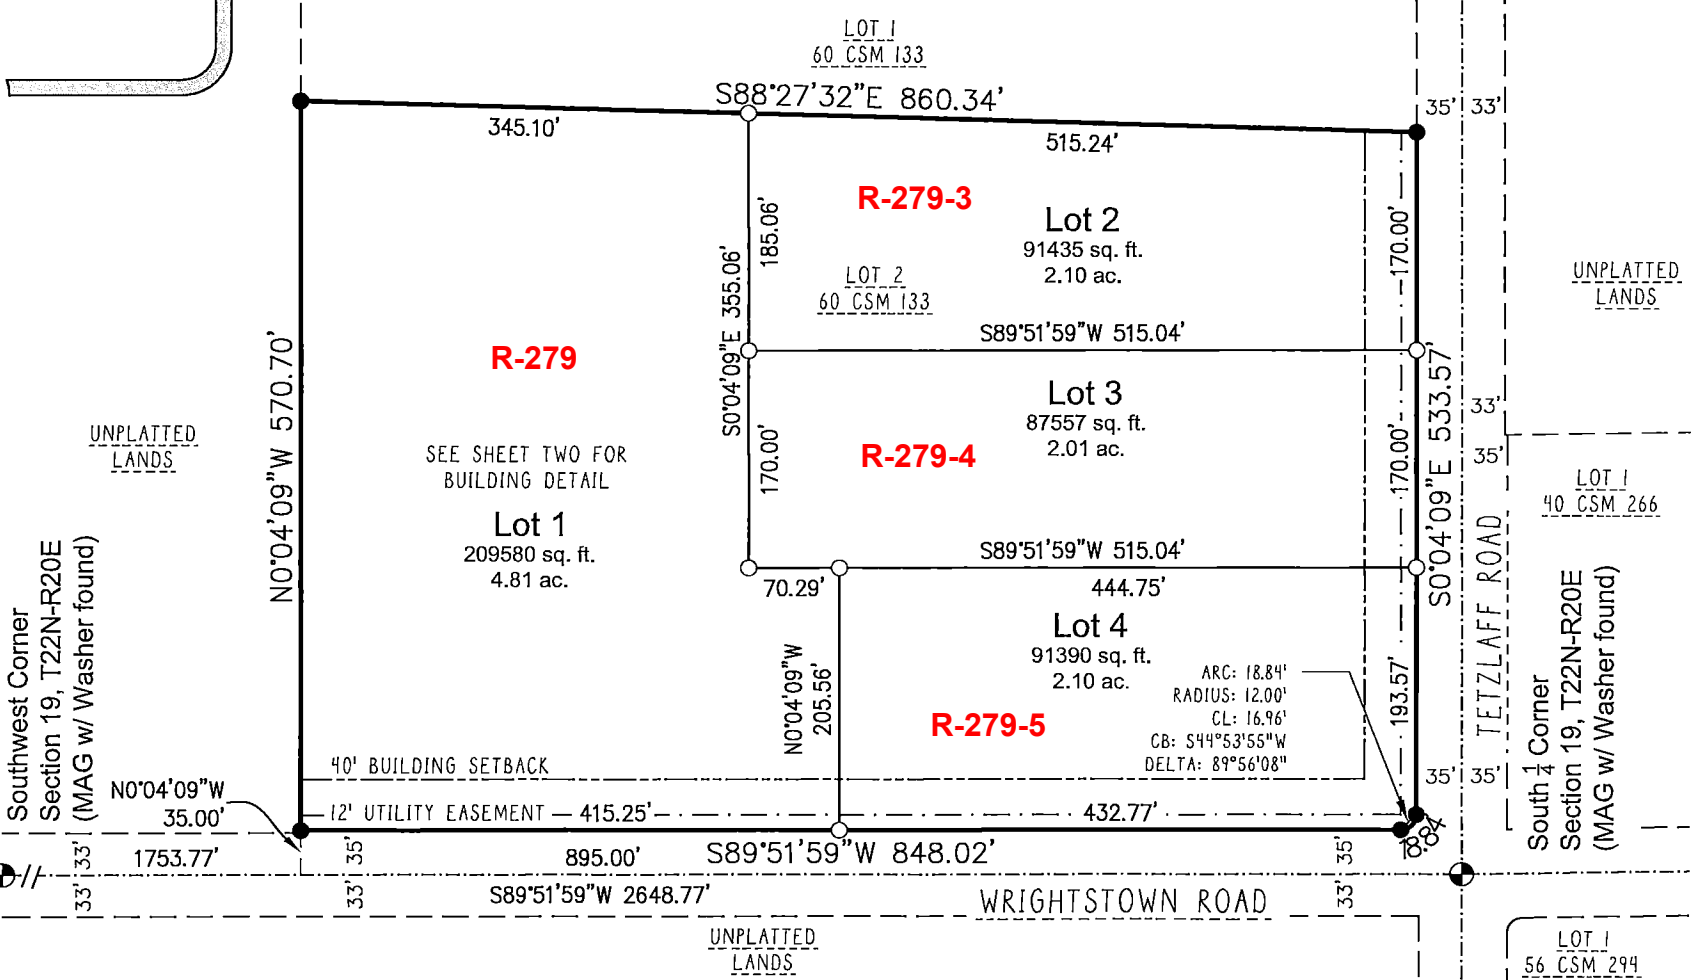

Sheet One of Five
Project No.: 240549
Drawing No.: L-12328
Fieldwork Completed: 09/05/24



vierbicher
planners | engineers | advisors

Client: Bartolazzi Homes LLC

Tax Parcel: R-279
Drafted By: CPM
File: 240549CSM 082324.dwg
Data File: 240533.txt

400 Security Blvd Ste 1, Green Bay, WI, (920) 434-9670