

2025 CWM
SC-721 = PS
SC-721-2 = NPL

3056955

MAP# 9722
CHERYL BERKEN
BROWN COUNTY
REGISTER OF DEEDS
GREEN BAY, WI
RECORDED ON



02/13/2024 01:05 PM
REC FEE:
REC FEE: 30.00
PAGES: 3

CERTIFIED SURVEY MAP NO. _____
IN THE NW 1/4 OF THE SW 1/4 OF SECTION 32,
T.25 N., R.22 E., IN THE TOWN OF SCOTT,
BROWN COUNTY, WISCONSIN.

BEARINGS REFERENCED TO THE WEST LINE OF
THE SW 1/4 OF SEC. 32, T25N., R22E. BEARING
N 00°04'25" E FROM BROWN COUNTY COORDINATE SYS.

LEGEND


- + FOUND CUT CROSS
- CONC. MONUMENT W/BRASS CAP
- EXISTING 1" IRON PIPE FOUND
- 1"x18" IRON PIPE SET W/ID CAP
IRON PIPE WEIGHING 1/13#/FT MIN.
- POWER POLE
- FENCED R/W
- X- RESTRICTED ACCESS

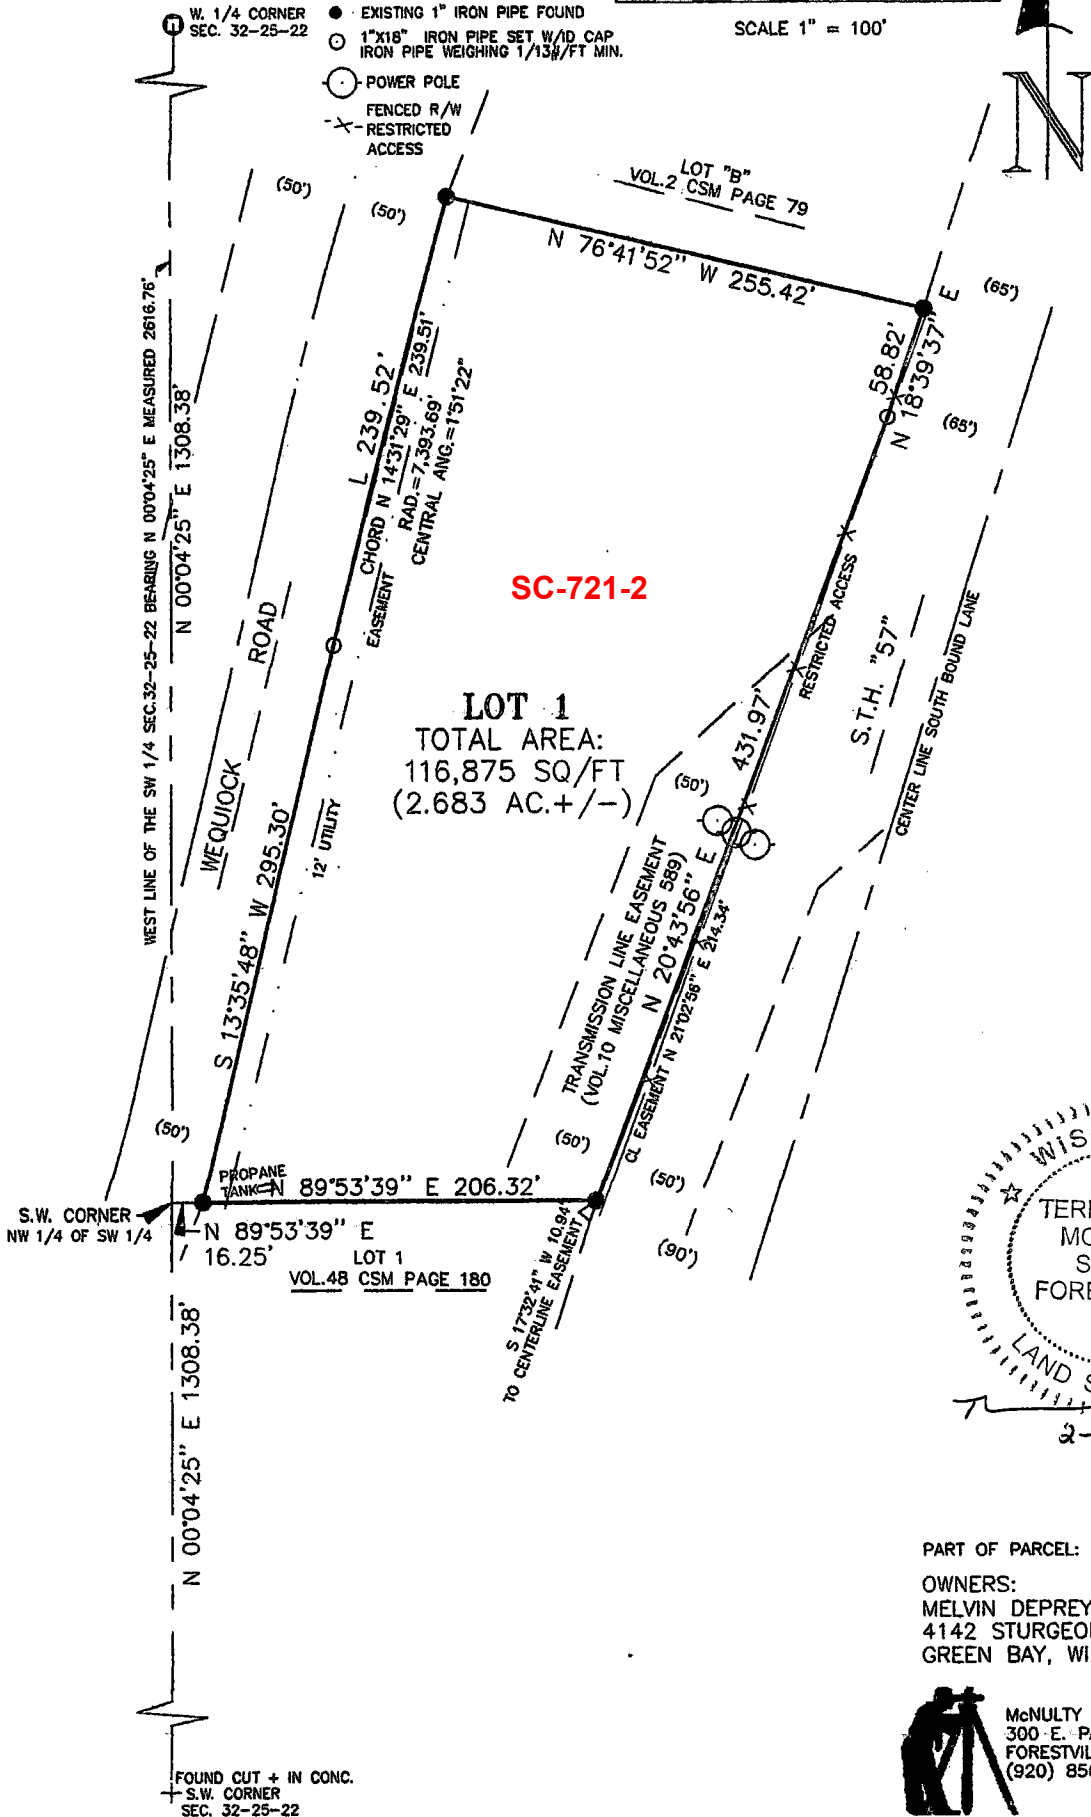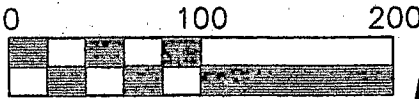

SC-721

SC-721-2

LOT 1
TOTAL AREA:
116,875 SQ/FT
(2.683 AC. +/-)

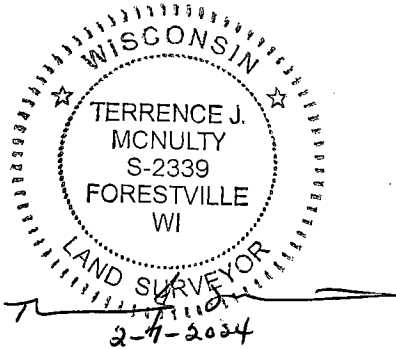

PART OF PARCEL: SC-721
OWNERS:
MELVIN DEPREY AND GERALDINE F. DEPREY TRUST
4142 STURGEON BAY ROAD
GREEN BAY, WI. 54311



McNULTY SURVEYING & MAPPING LLC
300 E. PARK STREET
FORESTVILLE, WI. 54213
(920) 856-6711

SHEET 1 OF 3