

3058551
MAP# 9728
CHERYL BERKEN
BROWN COUNTY
REGISTER OF DEEDS
GREEN BAY, WI
RECORDED ON
03/07/2024 11:18 AM
REC FEE: 30.00
PAGES: 5



North

UNPLATTED
LANDS
DOCUMENT
NO. 508364

PINCHED PIPE
FOUND ±2.1'
W OF LINE

ROD FOUND
±1.0' W OF LINE


NOTES

Bearings referenced to the East Line of the Northeast 1/4, Section 29, T25N-R22E, assumed to be N0°01'55"W.

The County Monuments used in this survey are shown and their ties have been found and verified and/or Brown County Planning and Land Services has been notified of any discrepancies.


Certified Survey Map

All of Lot 22 of recorded plat "Point Comfort Heights Plat", (Volume 4, Plats, Page 41, Document Number 64693, Brown County Records), being located in part of the Northeast 1/4 of the Northeast 1/4 of Section 29, T25N-R22E, Town of Scott, Brown County, Wisconsin.

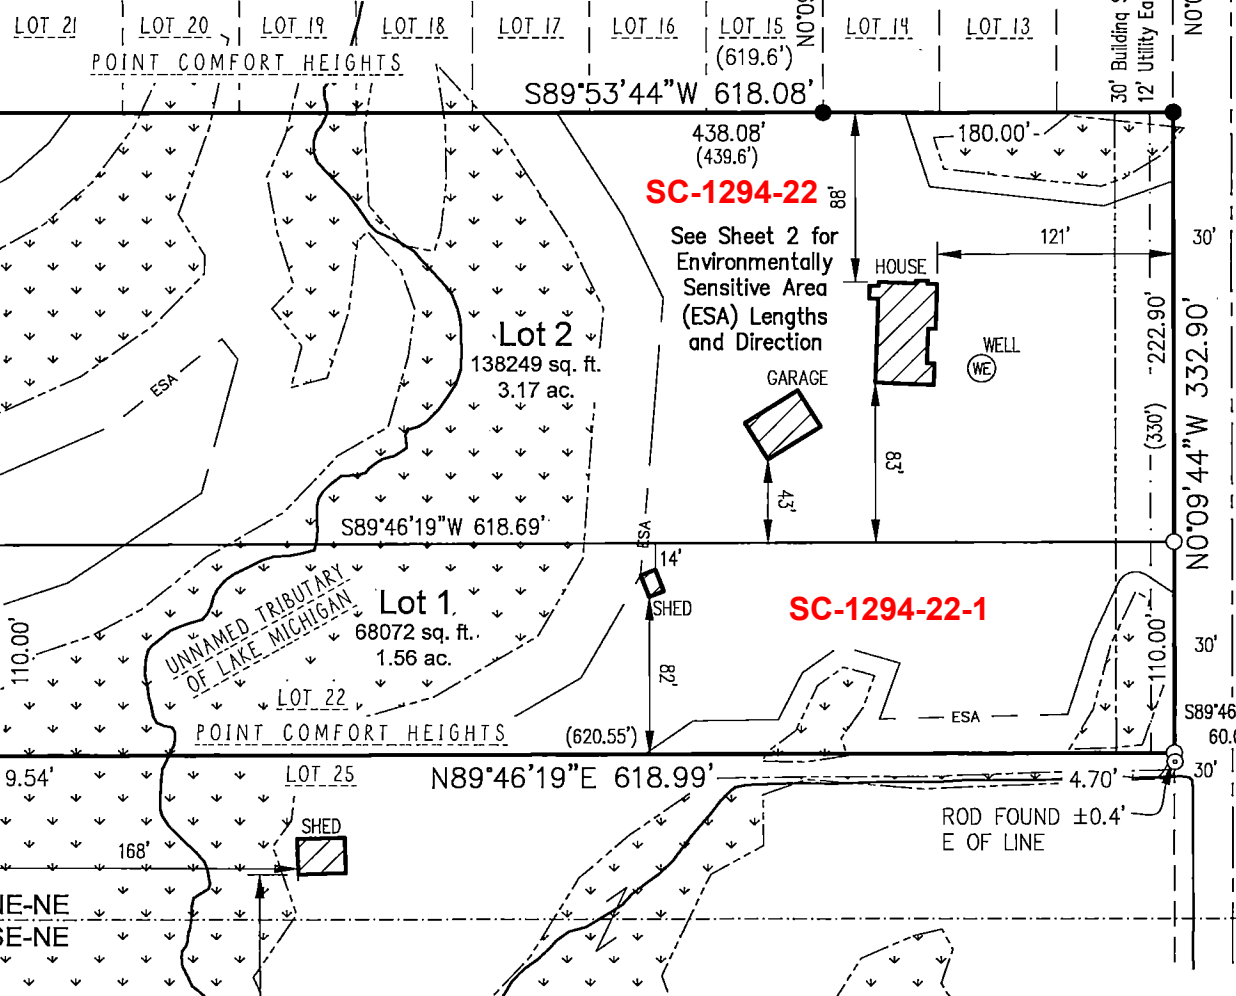

Legend

- 1.32" (o.d.) x 18" iron pipe with cap weighing 1.68 lbs/lin ft set
- 1" iron pipe found
- PK nail found
- 1" iron rod found
- Brown County monument (type noted)
- () recorded as distance
- wetland area
- existing building
- environmentally sensitive area
- WE well

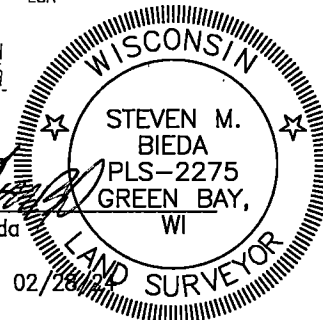

Steven M. Bieda
PLS-2275
01/16/24 rev. 02/28/24

NORTHEAST
CORNER
SECTION 29
T25N-R22E
(found stone with X cut in)

EAST 1/4
CORNER
SECTION 29
T25N-R22E
(found MAG nail)

Graphic Scale: 1" = 100'



Sheet One of Five
Project No.: S-16222
Drawing No.: L-12188
Fieldwork Completed: 02/02/24

vierbicher
planners | engineers | advisors

Client: Timm Schaezt
Tax Parcel: SC-1294-22
Drafted By: NDK
File: S-16222CSM 011124.dwg
Data File: K-2592.txt

400 Security Blvd Ste 1, Green Bay, WI, (920) 434-9670