


2025 CWM
W-266-1 = PS
W-266-2 = NPL

3056443

CERTIFIED SURVEY MAP

PART OF THE SE1/4 OF THE SW1/4 OF SECTION
2, T.21N., R.20E., TOWN OF WRIGHTSTOWN,
BROWN COUNTY, WISCONSIN


MAP# 9720
CHERYL BERKEN
BROWN COUNTY
REGISTER OF DEEDS
GREEN BAY, WI
RECORDED ON
02/05/2024 02:17 PM
REC FEE:
REC FEE: 30.00
PAGES: 6

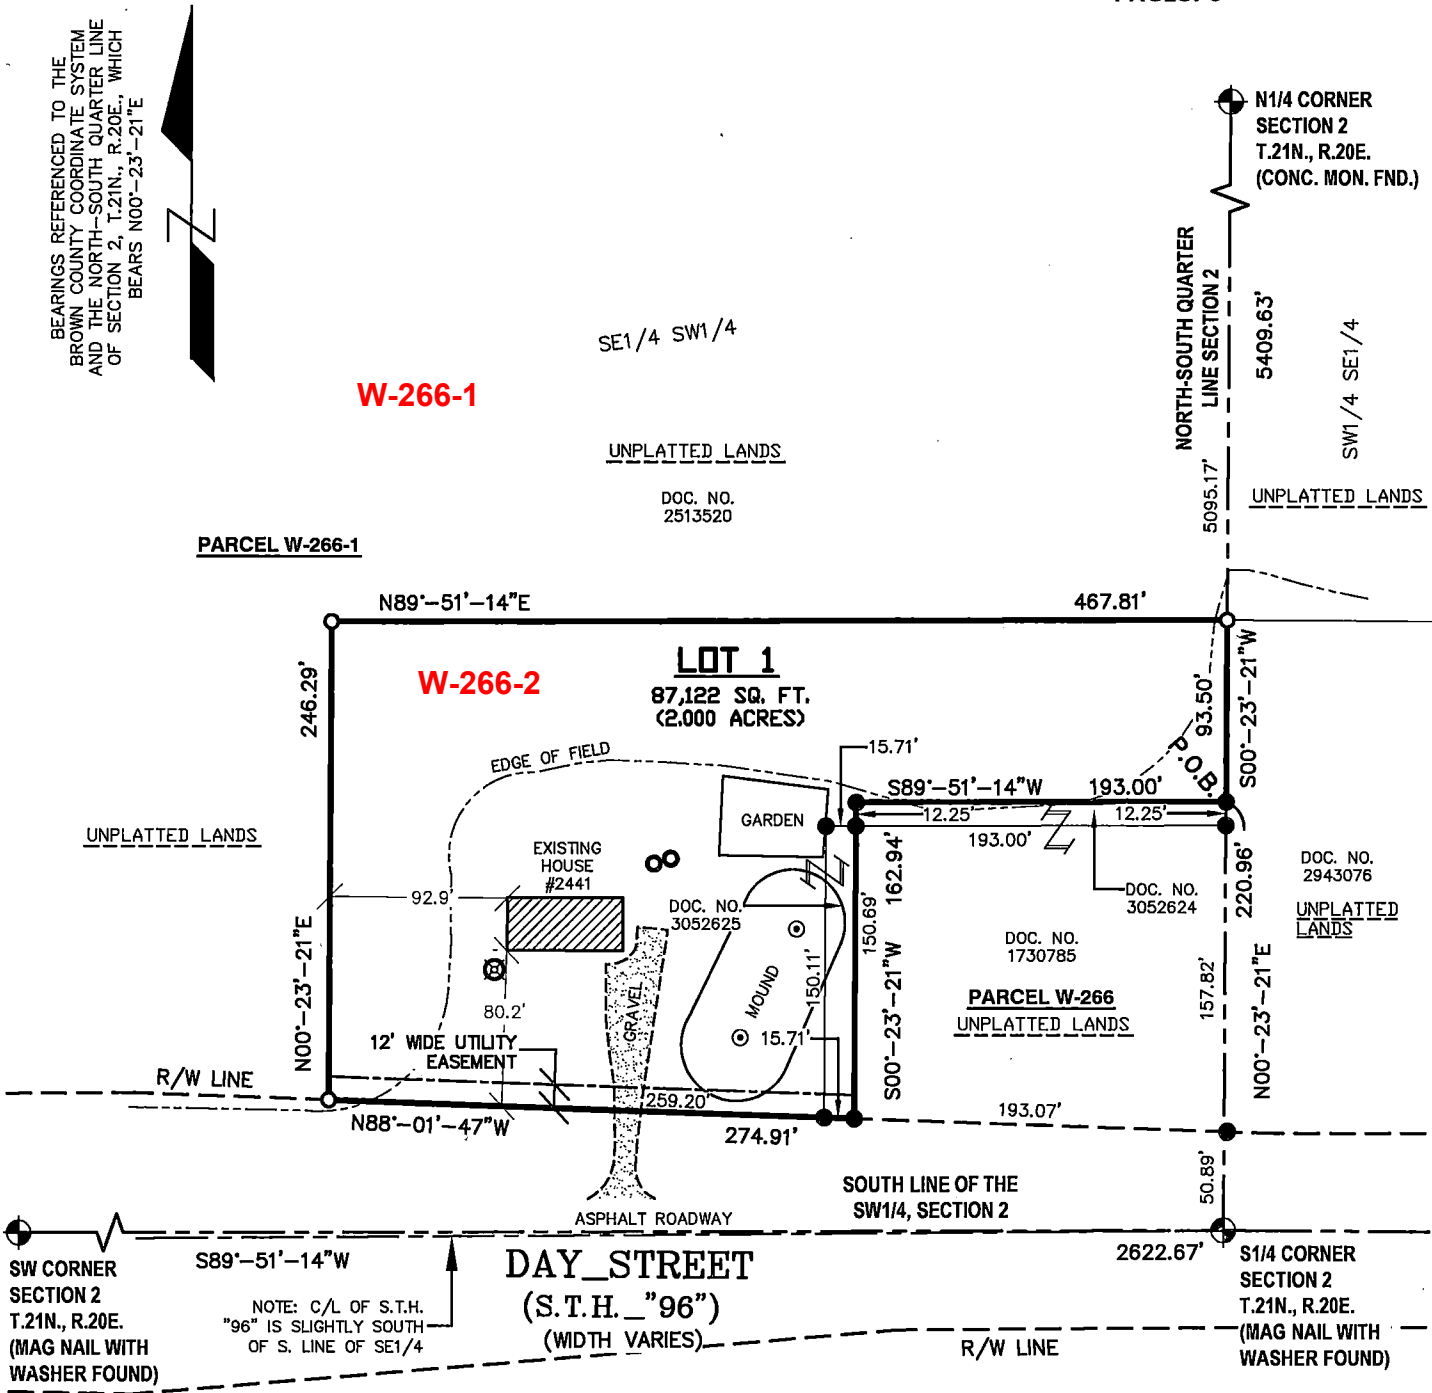

-LEGEND-

- = 1" OUTSIDE DIA. X 18" IRON PIPE
SET, WT. 1.54 LBS. PER LINEAL FT.
- = 1" IRON PIPE FOUND
- ⊙ = BROWN CO. PLSS COR.
- () = RECORDED INFORMATION
- ⊗ = WELL HEAD
- ⊙ = SEPTIC COVER
- ⊙ = SEPTIC VENT

GRAPHIC SCALE
1 inch = 100 ft.

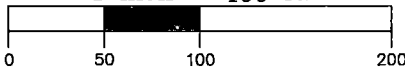

SURVEYED FOR:
MARK & NANCY MUELLER
2375 DAY ST.
GREENLEAF, WI 54126

PARCEL NO.: W-266-1

MERIDIAN
SURVEYING, LLC

2020 Madison Street Office: 920-993-0881
New Holstein, WI 53061 Fax: 920-273-6037

DRAWN BY: JB	FIELD WORK DATE: 6-14-23
CHECKED BY: BB	FIELD BOOK: NOTES
JOB NO.: 14677	SHEET 1 OF 6