


2025 CWM
W-12 = RC
W-12-2 = PLC
W-12-3 = PLC / PC

3081191

MAP# 9830
CHERYL BERKEN
BROWN COUNTY
REGISTER OF DEEDS
GREEN BAY, WI
RECORDED ON
12/04/2024 12:04 PM
REC FEE:
REC FEE: 30.00
PAGES: 7

CERTIFIED SURVEY MAP NO.

BEING ALL OF LOT 1, C.S.M. NO. 8431, VOLUME 59, PAGE 189, DOCUMENT NO. 2667166, AND ALSO A PART OF THE NW1/4 OF THE SW1/4, THE NE1/4 OF THE SW1/4, THE SE1/4 OF THE SW1/4, & THE SW1/4 OF THE SW1/4, ALL IN SECTION 1, T.21N., R.19E., TOWN OF WRIGHTSTOWN, BROWN COUNTY, WISCONSIN

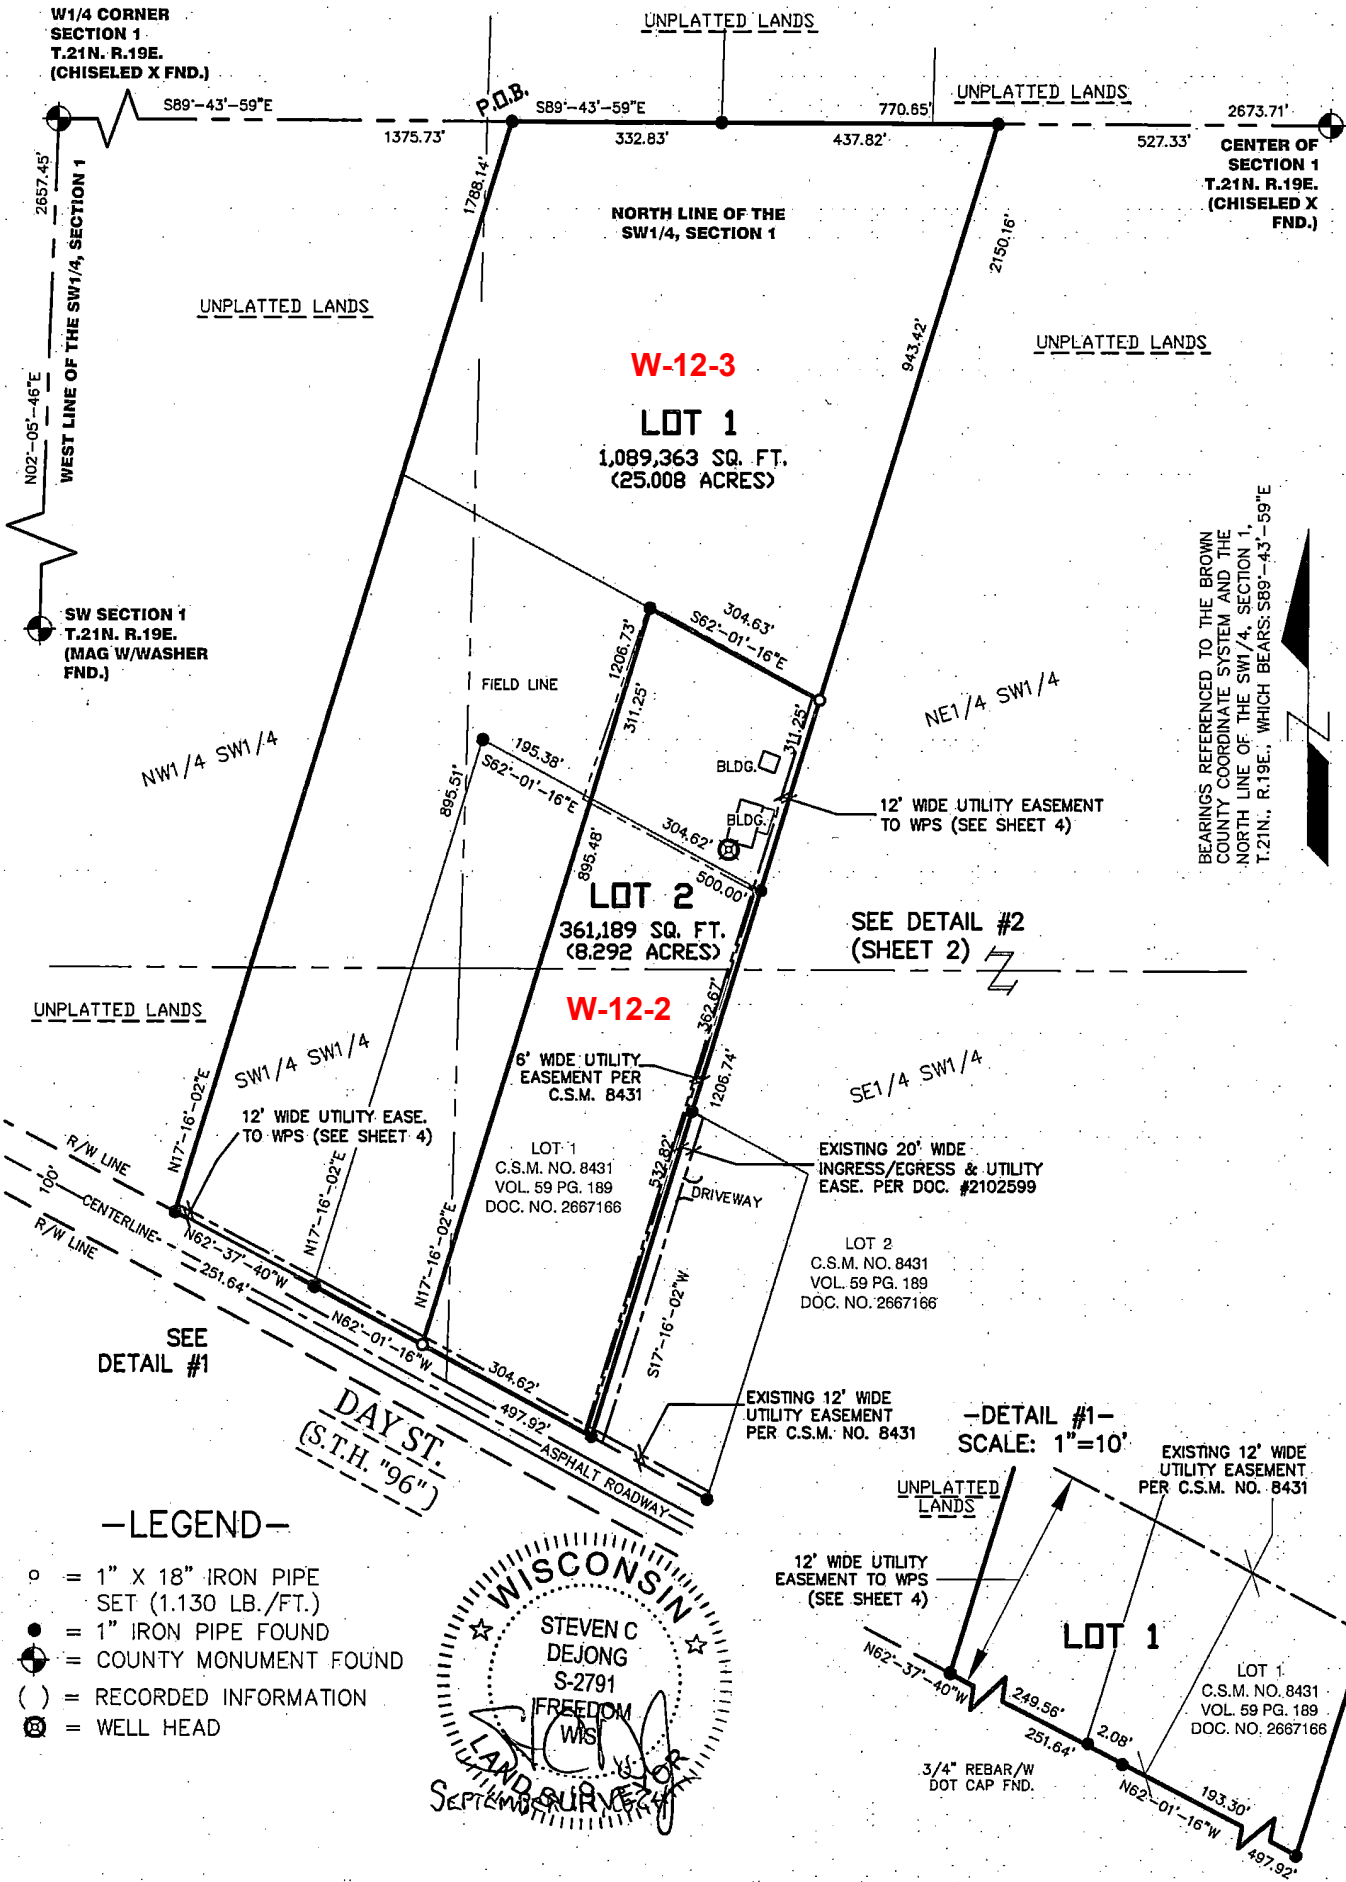

MERIDIAN
SURVEYING, LLC
N9637 Friendship Drive Office: 920-993-0881
Kaukauna, WI 54130 Fax: 920-273-6037

DRAWN BY: KR
CHECKED BY: S.C.D.
JOB NO.: 15391
FIELD WORK DATE: 5-29-24
FIELD BOOK: X
SHEET 1 OF 7

SURVEYED FOR:
ROBERT C SCHMIDT
881 DAY ST
GREENLEAF, WI 54126