



2025 CWM
AL-50-10 = PC
AL-50-9-3 = RC

3080154

MAP# 9823
CHERYL BERKEN
BROWN COUNTY
REGISTER OF DEEDS
GREEN BAY, WI
RECORDED ON
11/20/2024 01:55 PM
REC FEE:
REC FEE: 30.00
PAGES: 4

CERTIFIED SURVEY MAP
FOR
VILLAGE OF ALLOUEZ

COMBINING OF PARCELS DESCRIBED IN DOCUMENT NO. 2920448 & DOCUMENT NO. 2920449, EXCEPT THAT PARCEL DESCRIBED IN DOCUMENT NO. 3010258, BEING LOT 3 OF CERTIFIED SURVEY MAP NO. 8376, RECORDED IN VOL. 59, CSMS, PG. 6-9, DOC. NO. 2649118, PARCEL C & PARCEL D OF CERTIFIED SURVEY MAP NO. 464, RECORDED IN VOL. 2, CSMS, PG. 229, DOC. NO. 648594 AND PART OF PARCEL B OF CERTIFIED SURVEY MAP NO. 447, RECORDED IN VOL. 2, CSMS, PG. 195, DOC. NO. 644539, BEING PART OF PRIVATE CLAIM 14, EAST SIDE OF FOX RIVER, VILLAGE OF ALLOUEZ, BROWN COUNTY, WISCONSIN.

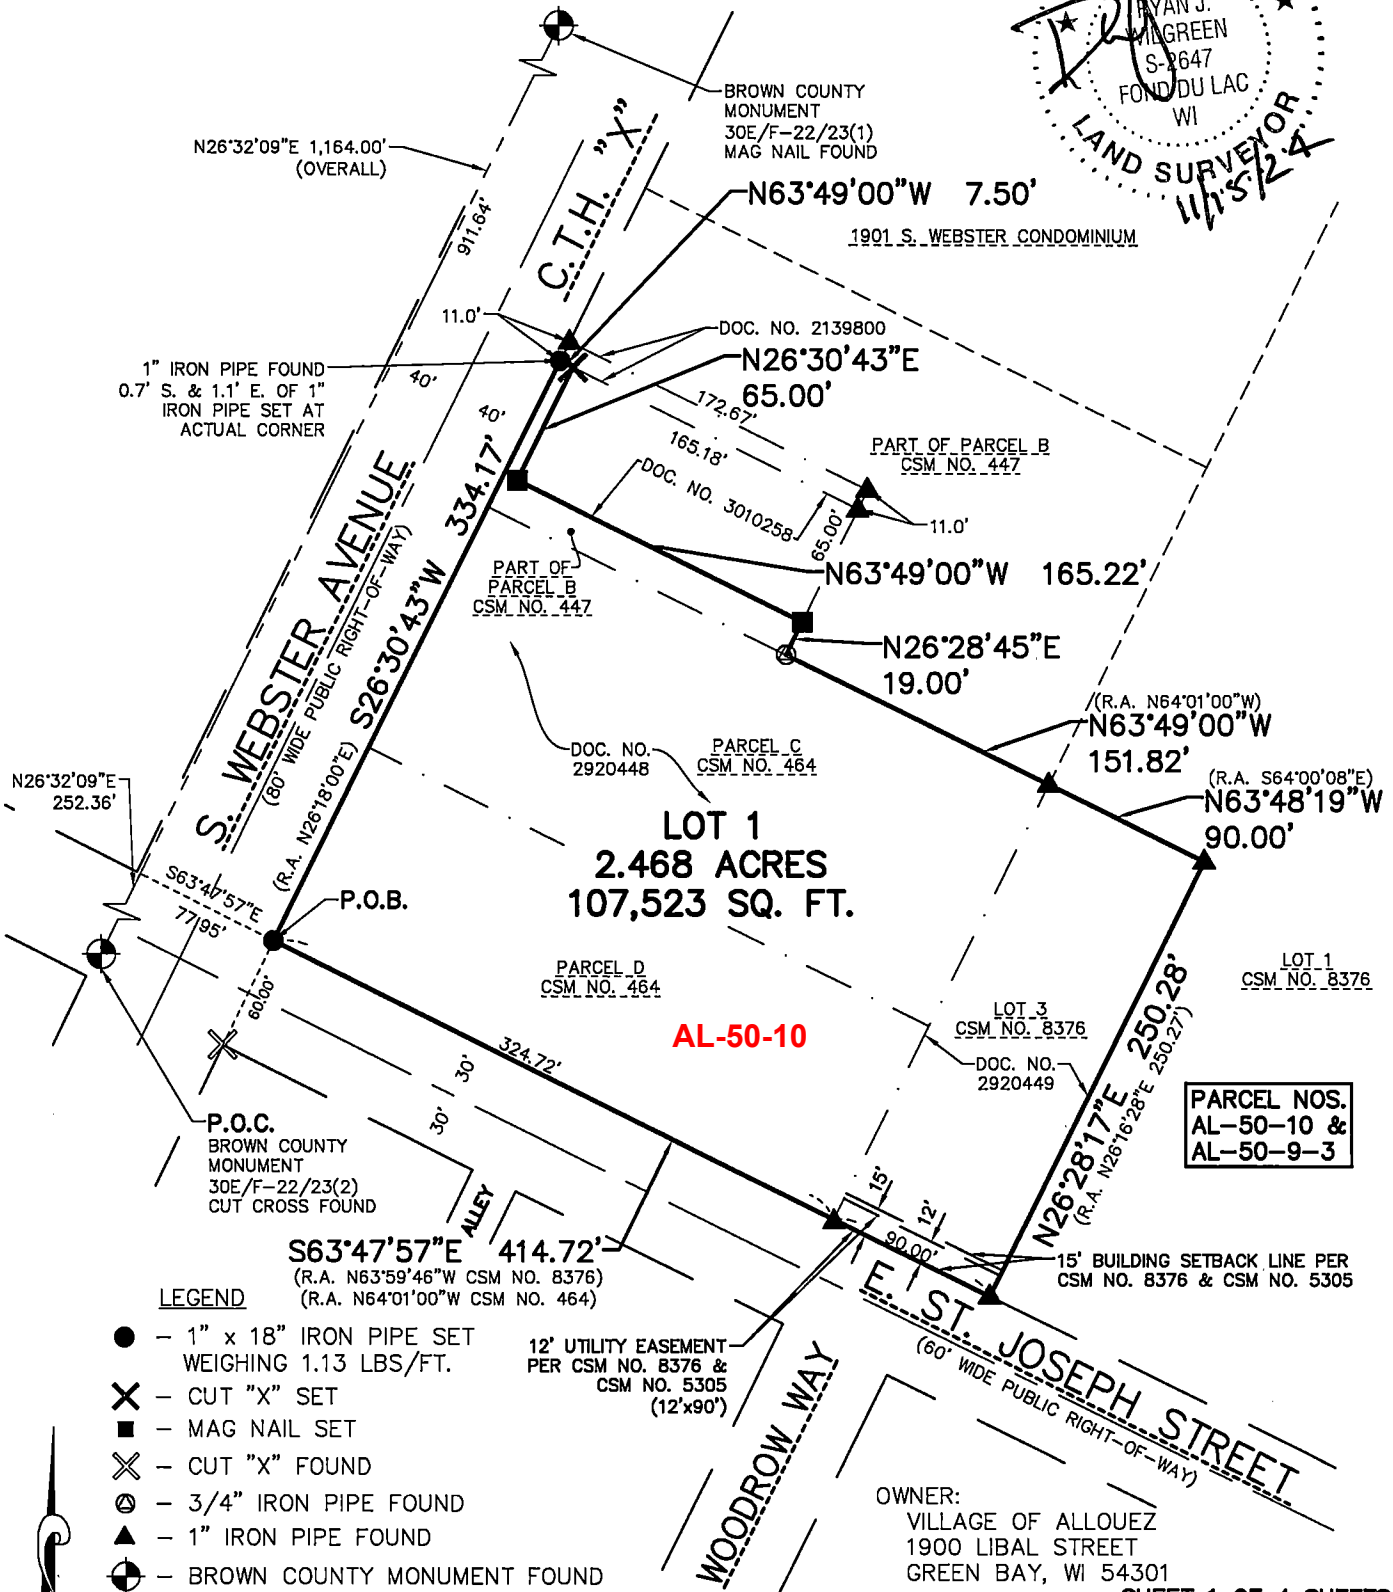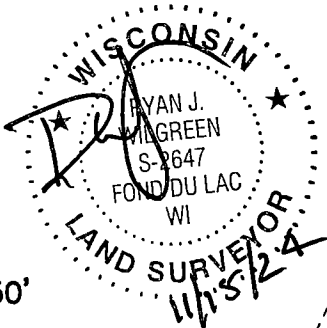


LEGEND

- - 1" x 18" IRON PIPE SET WEIGHING 1.13 LBS/FT.
- ✕ - CUT "X" SET
- - MAG NAIL SET
- ✕ - CUT "X" FOUND
- ⊙ - 3/4" IRON PIPE FOUND
- ▲ - 1" IRON PIPE FOUND
- ⊙ - BROWN COUNTY MONUMENT FOUND

(R.A.) "RECORDED AS" INFORMATION

NORTH POINT REFERENCED TO THE WISCONSIN COUNTY COORDINATE SYSTEM, BROWN COUNTY. THE LINE BETWEEN BROWN COUNTY SURVEY POINTS 30E/F-22/23(1) AND 30E/F-22/23(2) HAS A BEARING OF NORTH 26°-32'-09" EAST.

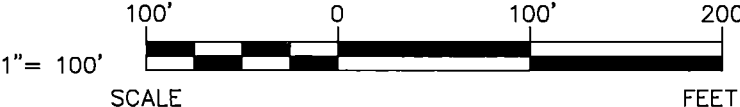

SHEET 1 OF 4 SHEETS

EXCEL
ARCHITECTS • ENGINEERS • SURVEYORS
Always a Better Plan
100 Camelot Drive
Fond Du Lac, WI 54935
Phone: (920) 926-9800
www.EXCELENGINEER.com
JOB NO. 240169500