
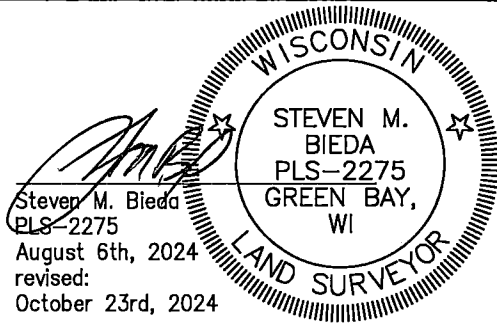


3078005
MAP # 9811
CHERYL BERKEN
BROWN COUNTY
REGISTER OF DEEDS
GREEN BAY, WI
RECORDED ON
10/28/2024 12:43 PM
REC FEE: 30.00
PAGES: 4

Certified Survey Map

Part of the Southeast $\frac{1}{4}$ of the Northwest $\frac{1}{4}$ of Section 15, T23N-R21E,
Village of Bellevue, Brown County, Wisconsin.

Graphic Scale: 1" = 100'

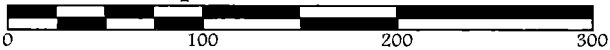

NOTES

Bearings referenced to the West-East $\frac{1}{4}$ line of Section 15, T23N-R21E, assumed to be N89°46'23"E.


The County Monuments used in this survey are shown and their ties have been found and verified and/or Brown County Planning and Land Services has been notified of any discrepancies.

Part of building over lot line to be demolished and to adhere to Bellevue setbacks.



Legend

- 1.32" (o.d.) x 18" iron pipe with cap weighing 1.68 lbs/lin ft set
- 1" iron pipe found
- ⊙ 1" iron pipe with cap found
- ⊙ Brown County monument - type noted
- ▨ existing building

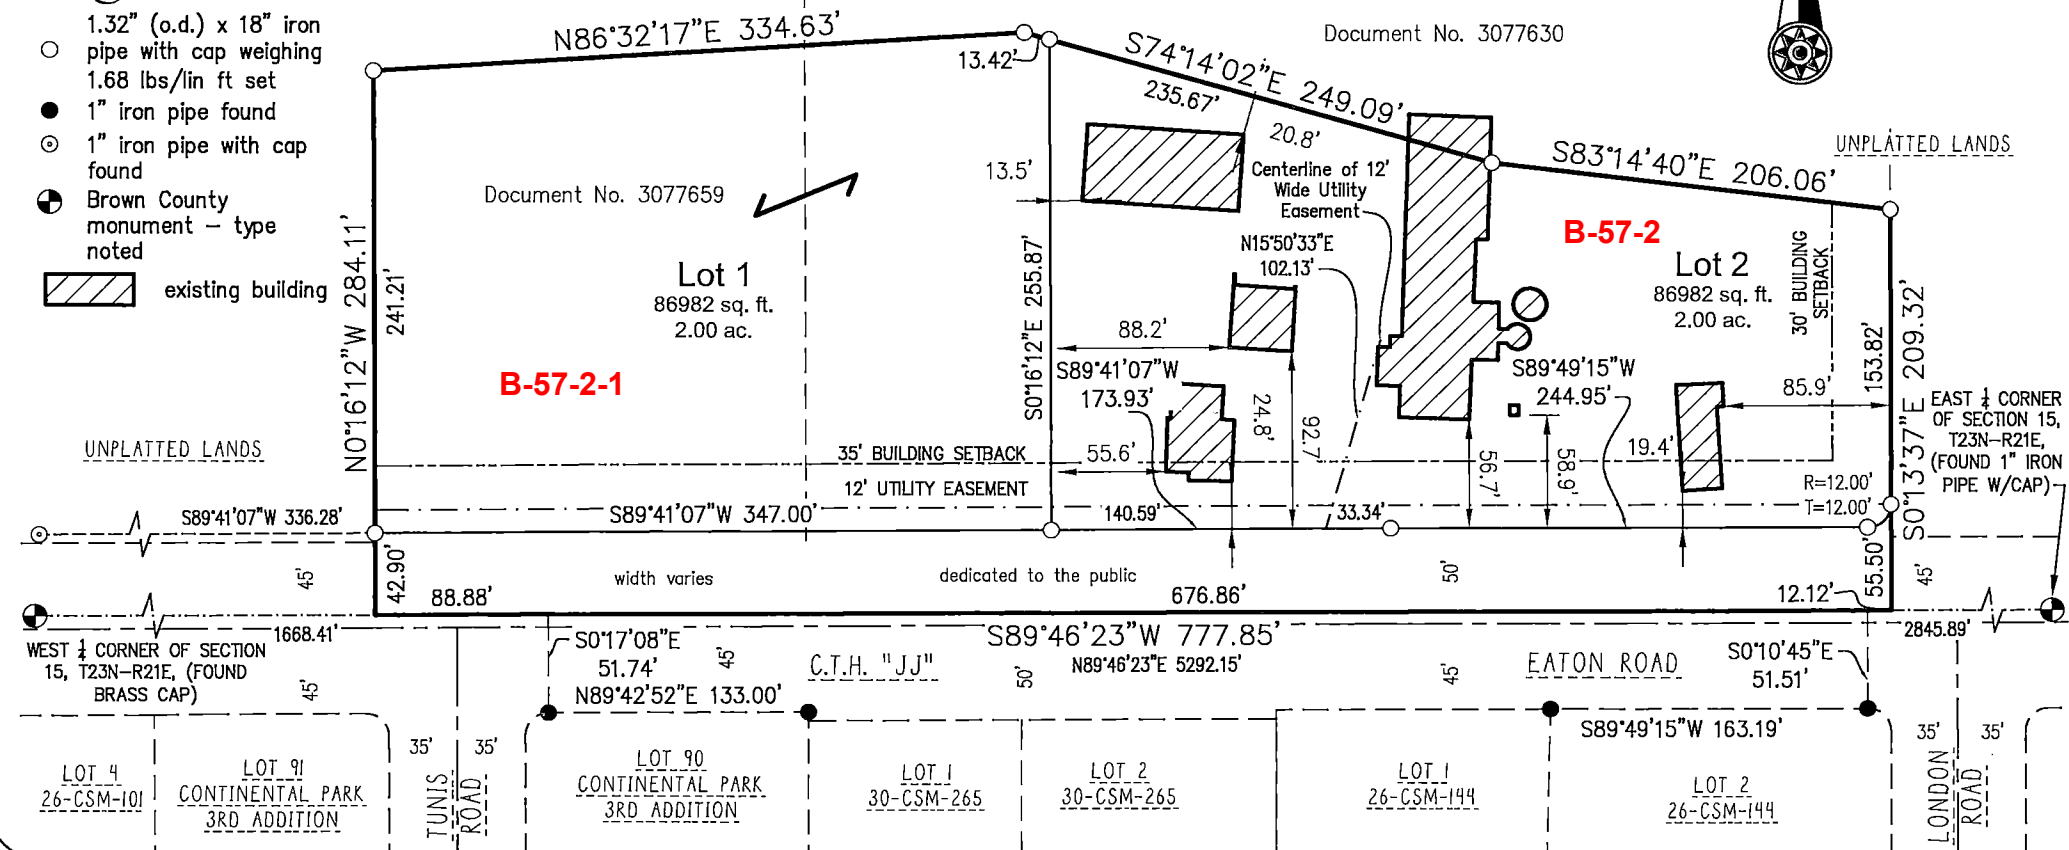

Sheet One of Four
Project No.: F-1795
Drawing No.: L-12311
Fieldwork Completed: 07/23/2024



vierbicher
planners | engineers | advisors

Client: Stephen & Lori Froelich

Tax Parcel: B-57-2
Drafted By: NDK
File: F-1795CSM 080224.dwg
Data File: F-1795.txt