


2025 CWM
VH-26-2 = PLC
VH-26-5 = PLC
VH-26-6 = PLC

3065798

MAP# 9757
CHERYL BERKEN
BROWN COUNTY
REGISTER OF DEEDS
GREEN BAY, WI
RECORDED ON
06/06/2024 03:32 PM
REC FEE:
REC FEE: 30.00
PAGES: 4

CERTIFIED SURVEY MAP

BEING A PART OF THE NORTHWEST 1/4 OF THE NORTHEAST 1/4
AND A PART OF THE NORTHEAST 1/4 OF THE NORTHWEST 1/4
OF SECTION 2, TOWNSHIP 24 NORTH, RANGE 19 EAST, VILLAGE
OF HOWARD, BROWN COUNTY, WISCONSIN.

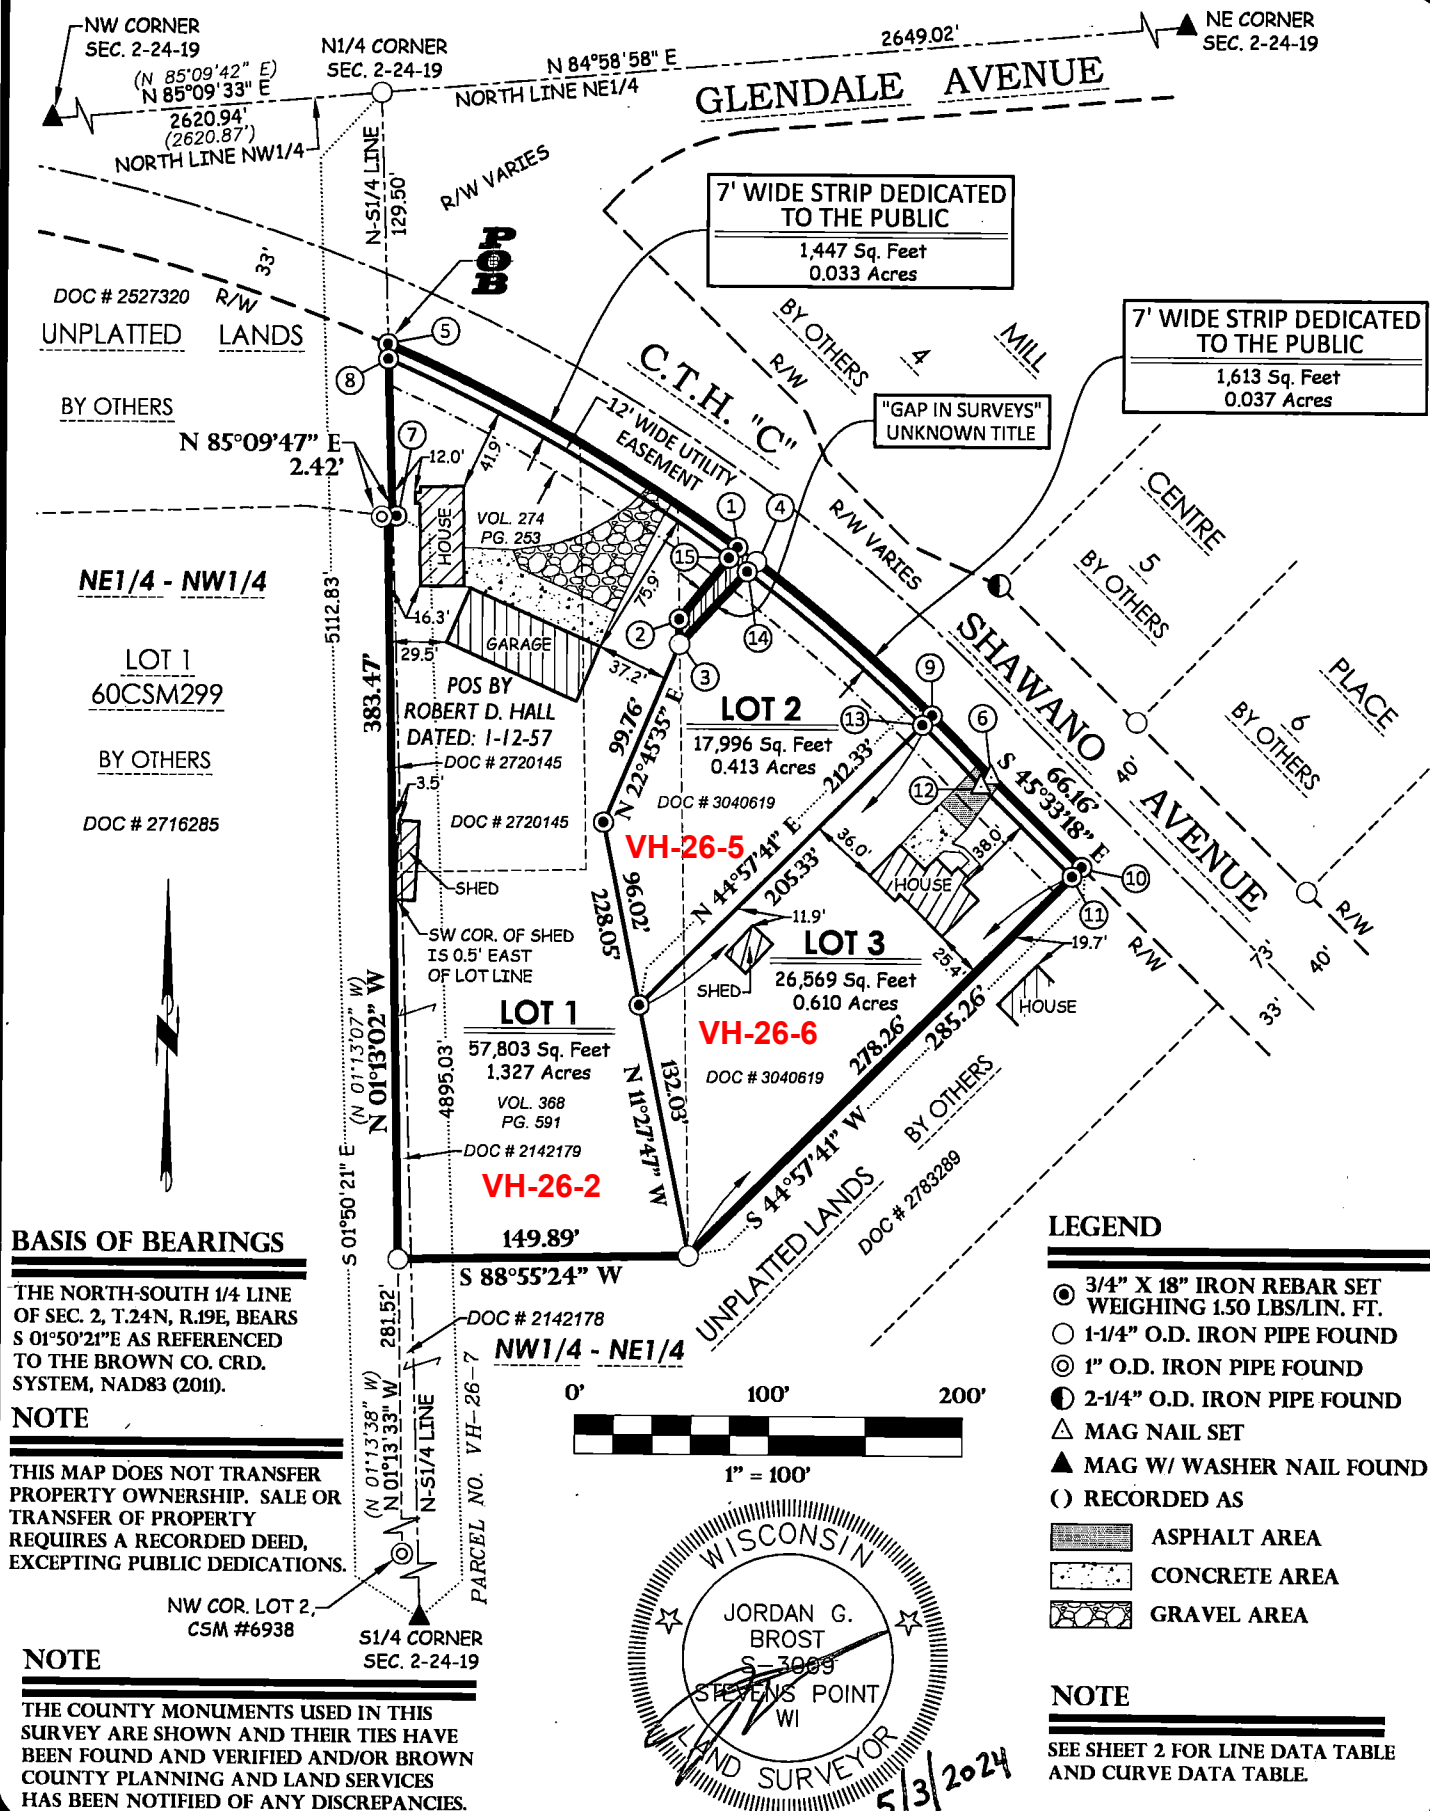

Point of Beginning

Land Surveying
Civil Engineering
Landscape Architecture
Jordan G. Brost, PLS #3009
4941 Kirschling Court
Stevens Point, WI 54481
715.344.9999 (PH) 715.344.9922 (FX)

FIELDWORK COMPLETED: 08/25/23
DRAWN: TDP CHECKED: JGB
FIELD BOOK: 88 PAGE: 8
JOB NO: 23.846

CLIENT / OWNER
SAMUEL & SHANNON
AMBROSIOUS
4577 SHAWANO AVENUE
GREEN BAY, WI 54313

SHEET 1 OF 4