


3069050


MAP# 9775
CHERYL BERKEN
BROWN COUNTY
REGISTER OF DEEDS
GREEN BAY, WI
RECORDED ON
07/15/2024 01:42 PM
REC FEE:
REC FEE: 30.00
PAGES: 4

CERTIFIED SURVEY MAP NO.

RETRACEMENT OF LANDS DESCRIBED IN DOCUMENT NO. 2890261 BEING
PART OF GOVERNMENT LOT 1 OF SECTION 15, TOWNSHIP 24 NORTH,
RANGE 20 EAST, VILLAGE OF HOWARD, BROWN COUNTY, WISCONSIN.

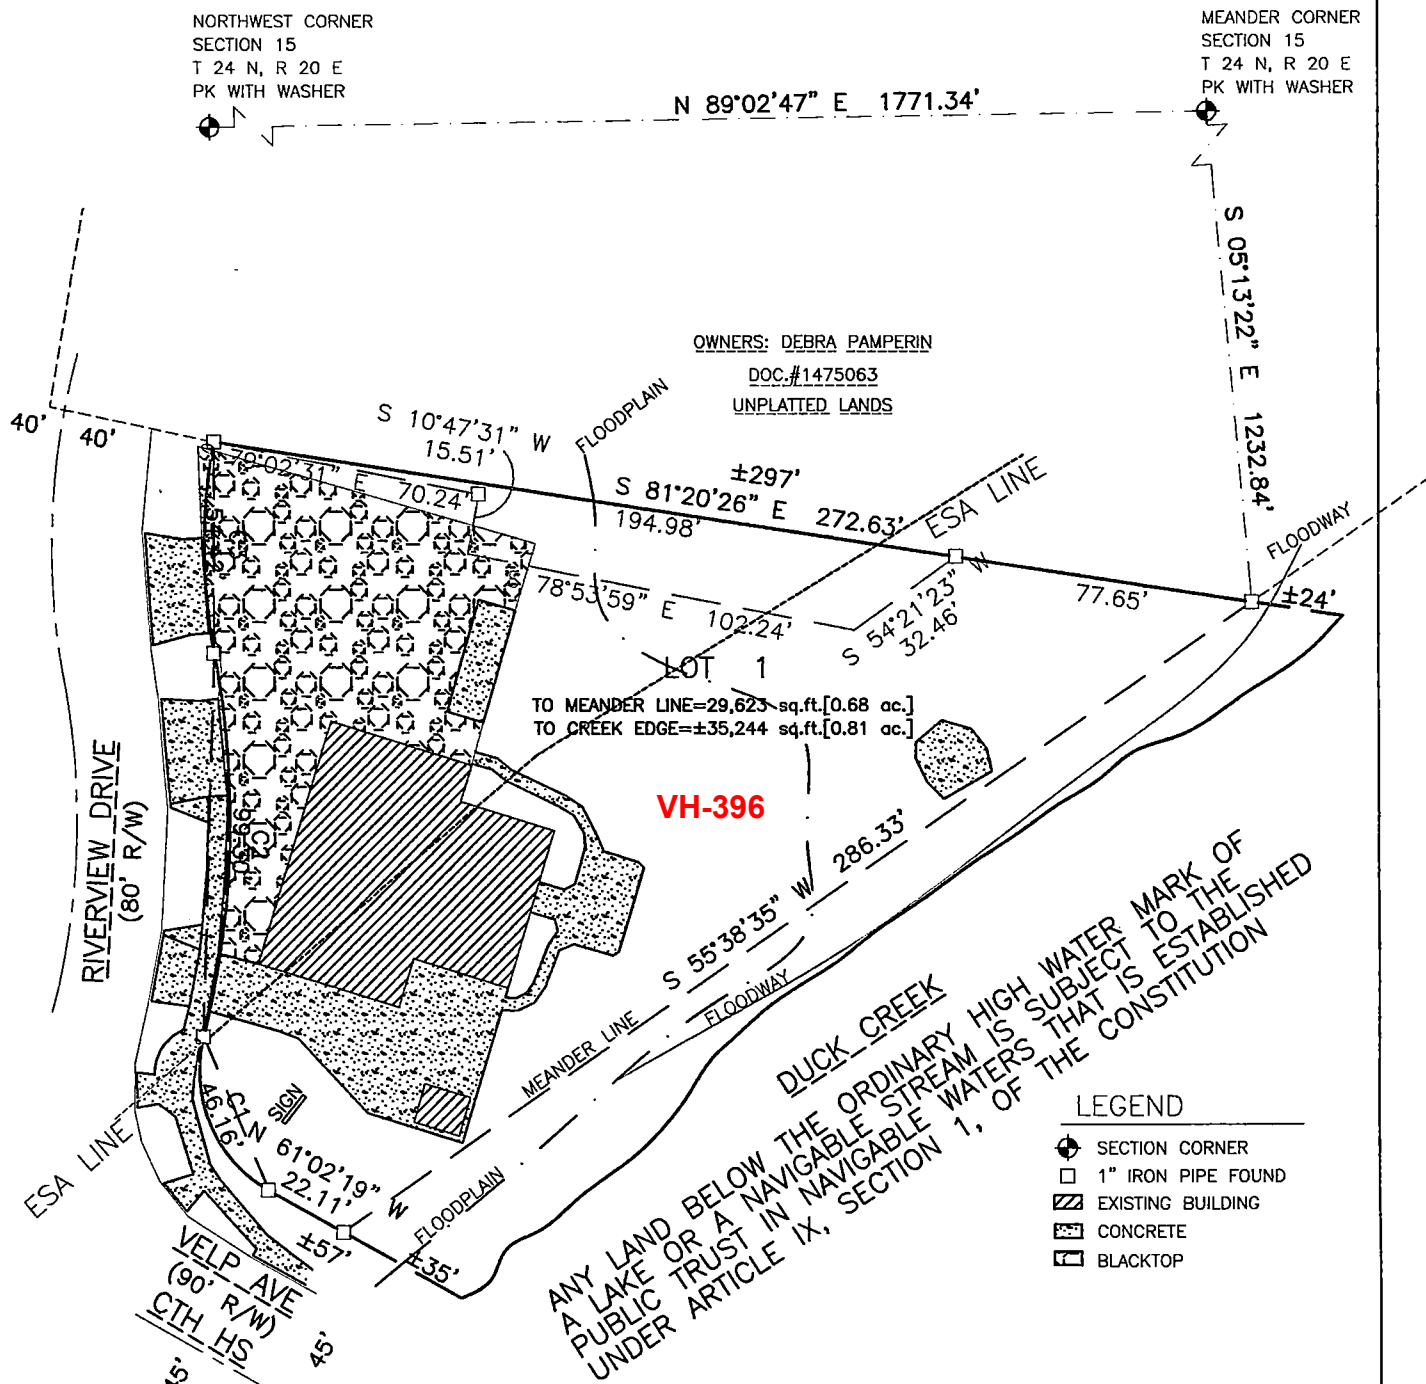

CURVE	RADIUS	ARC LENGTH	CHORD LENGTH	CHORD BEARING	DELTA ANGLE	TANGENT BEARING-IN	TANGENT BEARING-OUT
C1	35.00'	46.14'	42.87'	N 23°16'26" W	75°31'50"	N 14°29'29" W	S 61°02'21" E
C2	225.00'	99.30'	98.50'	N 01°01'00" E	25°17'15"	N 14°29'38" E	N 10°47'38" W
C3	145.00'	54.42'	54.10'	N 00°02'31" W	21°30'12"	N 10°42'35" W	S 10°47'37" E

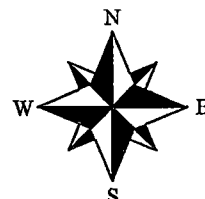

SCALE 1 INCH = 50 FEET

NORTH IS REFERENCED TO THE NORTH LINE OF THE NORTHWEST 1/4 OF SECTION 15, TOWNSHIP 24 NORTH, RANGE 15 EAST, VILLAGE OF HOWARD, BROWN COUNTY, WISCONSIN WHICH BEARS N 89°02'47" E PER THE BROWN COUNTY COORDINATE SYSTEM.

920, 422, 2829

MARCH 5, 2024

SHEET 1 OF 4

24-903