
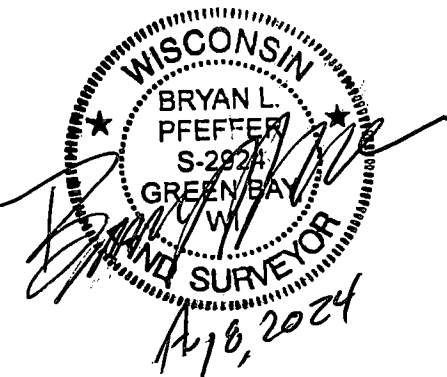


2025 CWM
VH-624-3 = PS
VH-624-3-1 = NPL
VH-624-3-2 = NPL

3071536
MAP # 9786
CHERYL BERKEN
BROWN COUNTY
REGISTER OF DEEDS
GREEN BAY, WI
RECORDED ON
08/13/2024 11:17 AM
REC FEE: 30.00
PAGES: 6

CERTIFIED SURVEY MAP

PART OF LOT 1, VOLUME 8, CERTIFIED SURVEY MAPS, PAGE 5, MAP NUMBER 1848, DOCUMENT NUMBER 919203
AND PART OF LOT 111, FORT HOWARD MILITARY RESERVE, VILLAGE OF HOWARD, BROWN COUNTY, WISCONSIN

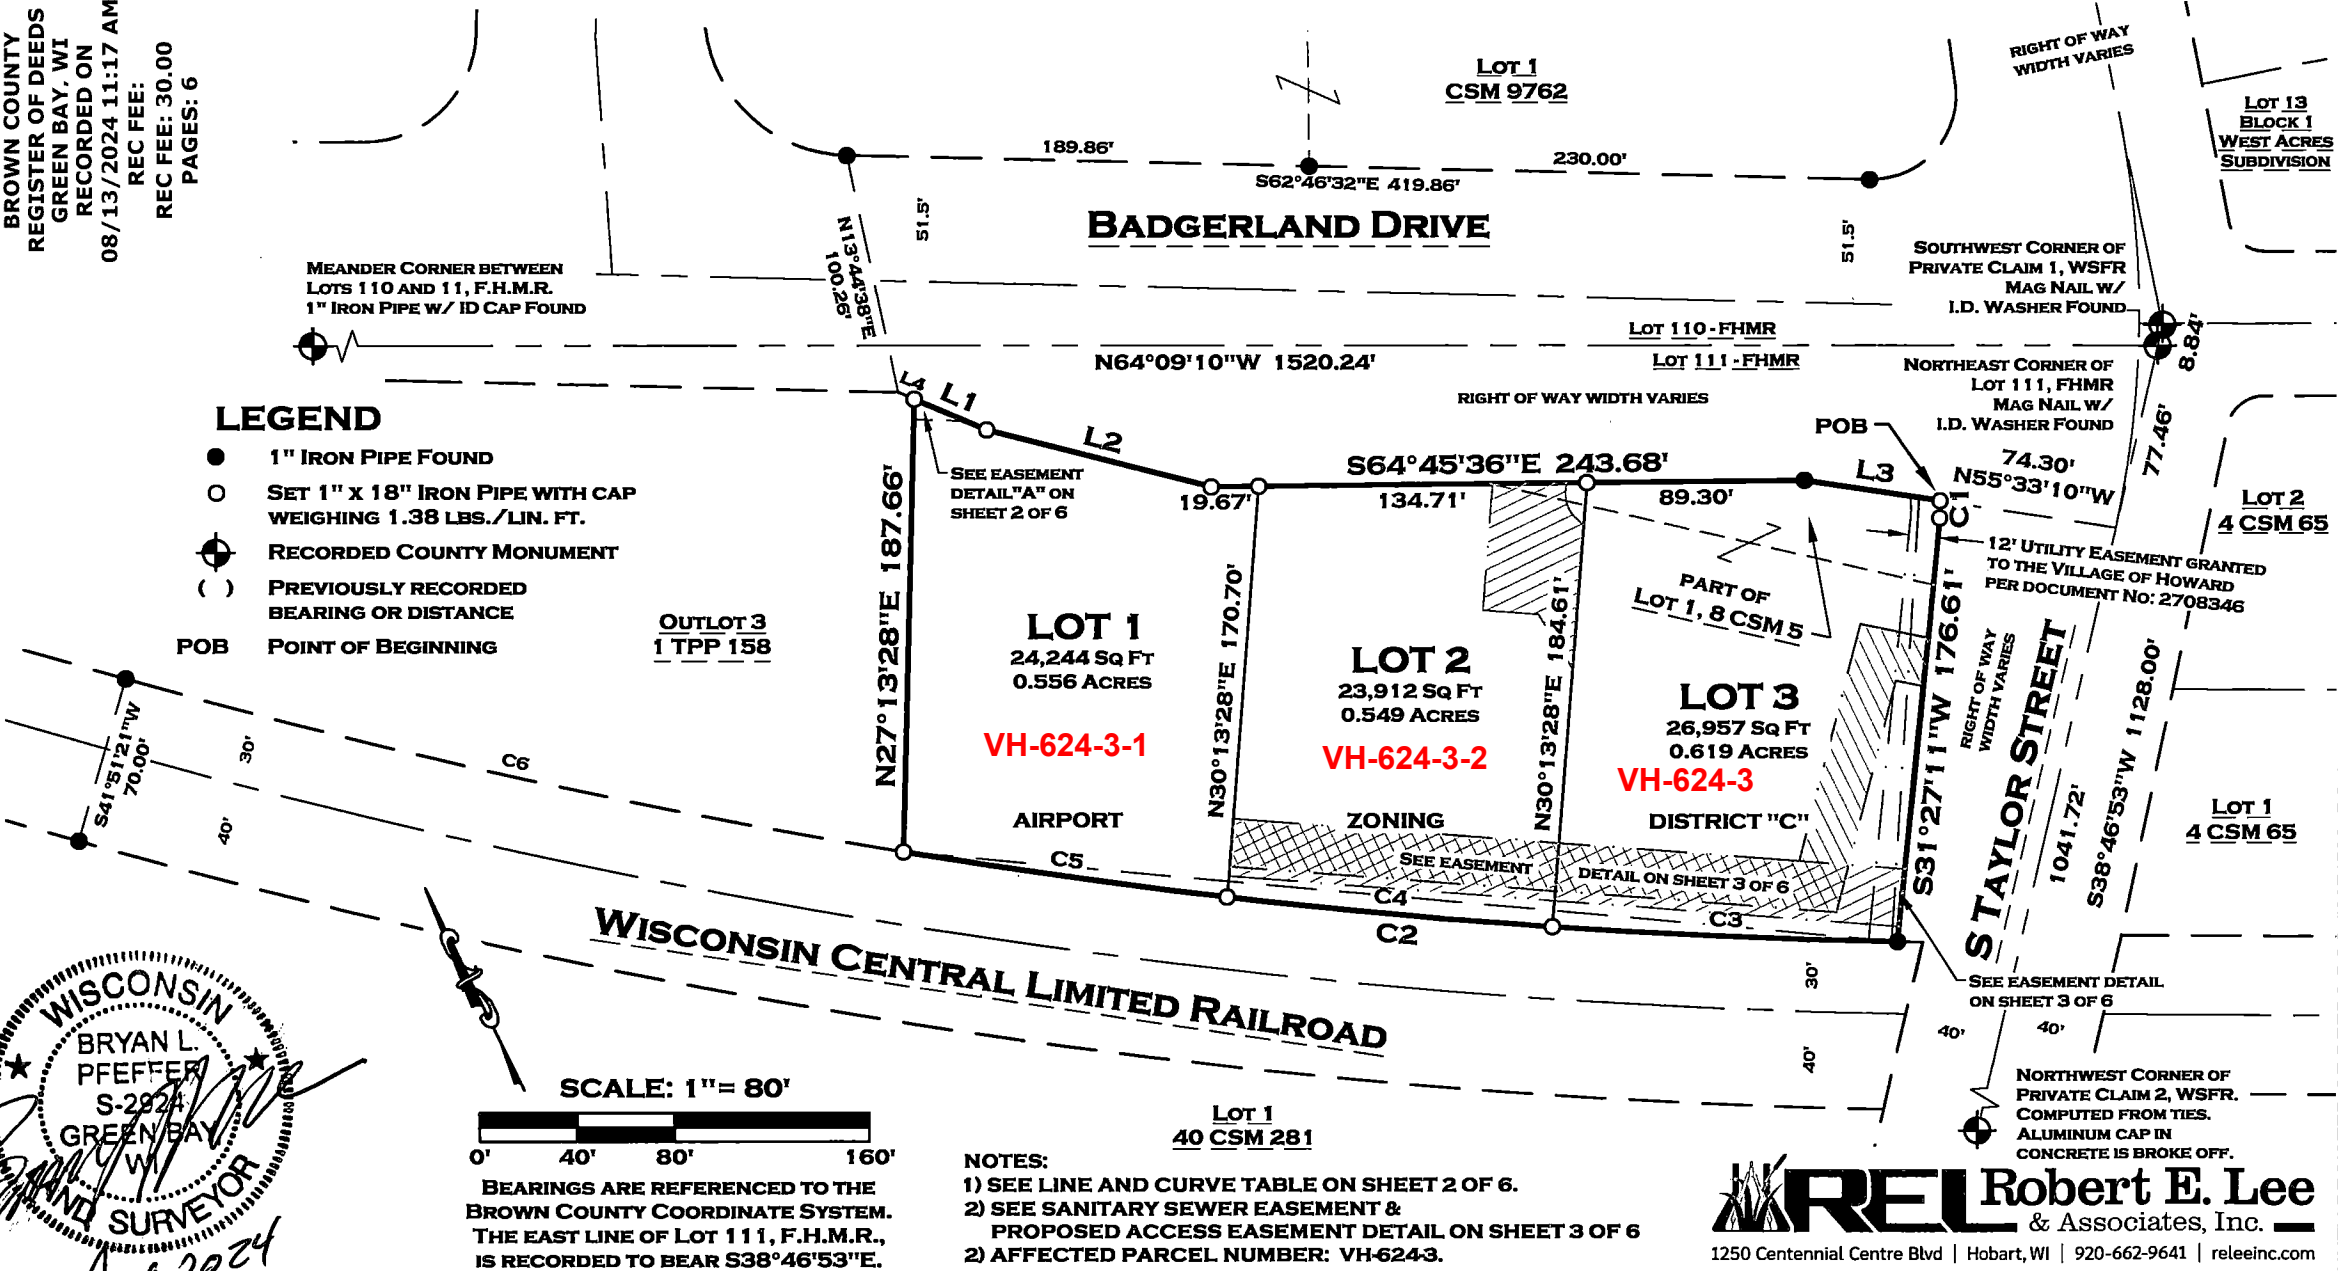

REL Robert E. Lee & Associates, Inc.
1250 Centennial Centre Blvd | Hobart, WI | 920-662-9641 | releinc.com

R:\5300\5357\5357004\DWG\5357004CSM.DWG