

2025 CWM
SU-3050 = PC
SU-3051 = RC

3055400

MAP# 9717
CHERYL BERKEN
BROWN COUNTY
REGISTER OF DEEDS
GREEN BAY, WI
RECORDED ON
01/19/2024 08:35 AM
REC FEE:
REC FEE: 30.00
PAGES: 3

Certified Survey Map


A combination of the land boundaries recorded in Document Numbers 3038547 and 3038548, Brown County Records, being all of Lots 15 and 16 of the recorded "Wyndrush Crossing of Hunters Run" (Document Number 3031640, Brown County Records) located in the Southeast $\frac{1}{4}$ of the Southwest $\frac{1}{4}$ of Section 25, T25N-R20E, Village of Suamico, Brown County, Wisconsin.

Graphic Scale: 1" = 60'



Steven M. Bieda


Steven M. Bieda
PLS-2275
November 3, 2023

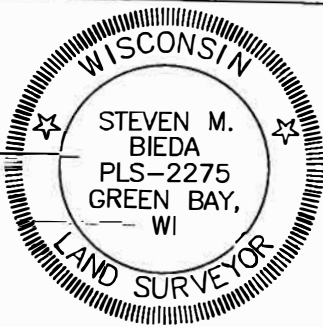

NOTES

Bearings referenced to the South line of the Southwest $\frac{1}{4}$ of Section 25, T25N-R20E, assumed to be N88°16'00"E.

The County Monuments used in this survey are shown and their ties have been found and verified and/or Brown County Planning and Land Services has been notified of any discrepancies.

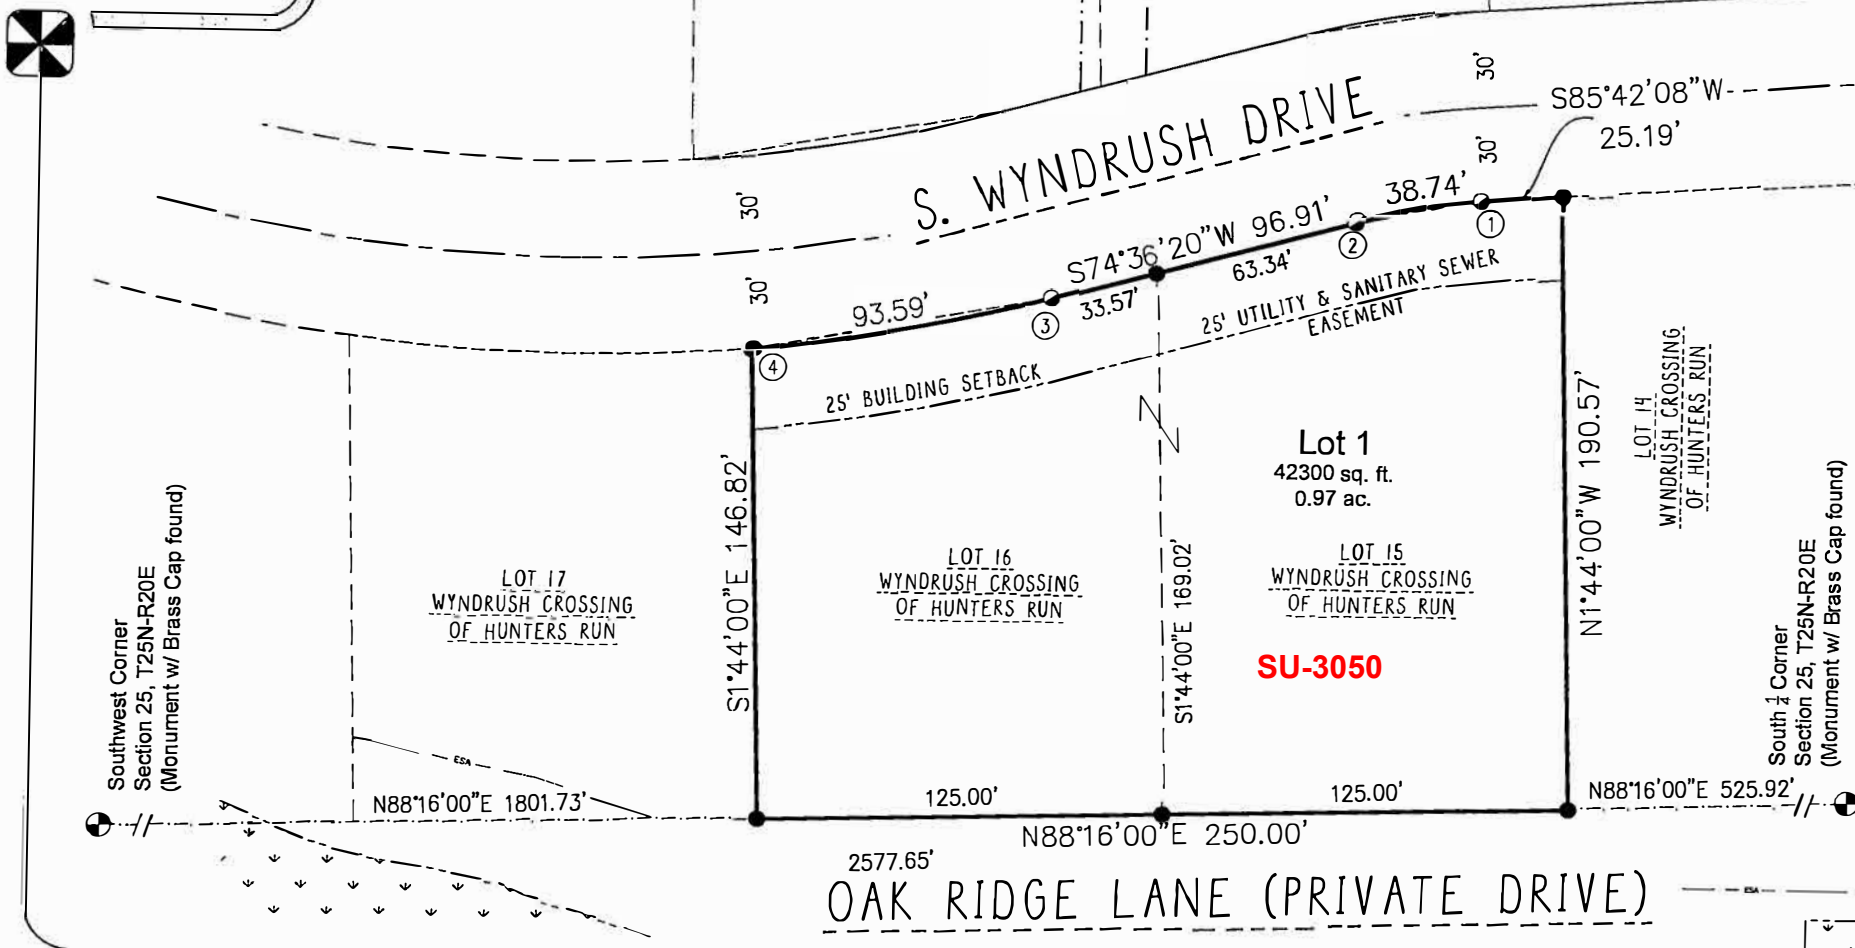

Legend

- 1" iron pipe found
- 2" iron pipe found
- ⊙ Brown County monument
- type noted
- 35' ESA setback
- ⊞ wetland area

Sheet One of Three
Project No.: C-21321
Drawing No.: L-12148
Fieldwork Completed: 11/15/23



vierbicher
planners | engineers | advisors

Client: Chad Warpinski
Tax Parcel: SU-3050, SU-3051
Drafted By: CPM
File: C-21321CSM Warpinski1 00623.dwg
Data File: C-21321.txt

400 Security Blvd Ste 1, Green Bay, WI, (920) 434-9670