


2025 CWM  
SU-3038 = PC  
SU-3039 = RC

3055401  
MAP# 9718  
CHERYL BERKEN  
BROWN COUNTY  
REGISTER OF DEEDS  
GREEN BAY, WI  
RECORDED ON  
01/19/2024 08:36 AM  
REC FEE:  
REC FEE: 30.00  
PAGES: 4

# Certified Survey Map

A combination of the land boundaries recorded in Document Numbers 3040259 and 3040260, Brown County Records, being all of Lots 3 and 4 of the recorded "Wyndrush Crossing of Hunters Run" (Document Number 3031640, Brown County Records) located in the Southeast  $\frac{1}{4}$  of the Southwest  $\frac{1}{4}$  of Section 25, T25N-R20E, Village of Suamico, Brown County, Wisconsin.

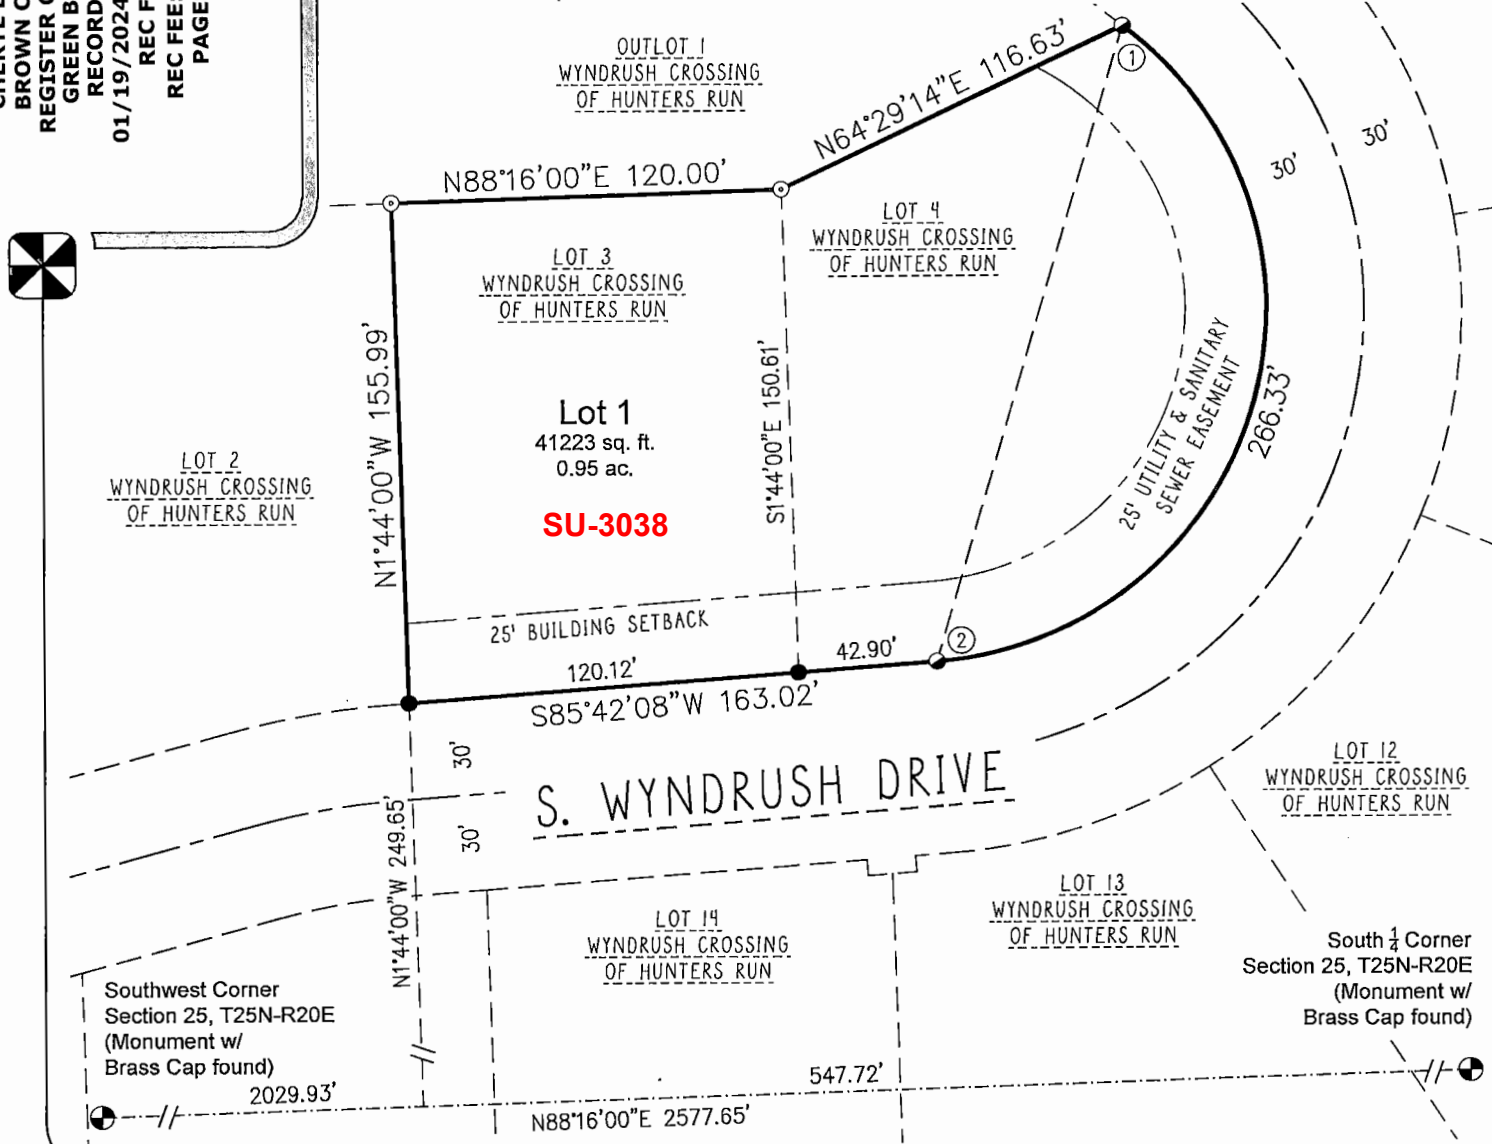

North



Graphic Scale: 1" = 60'



## Legend

- 1" iron pipe found
- ⊙ 1" iron pipe w/ cap found
- 2" iron pipe found
- ⊙ Brown County monument
- type noted

*Steven M. Bieda*

Steven M. Bieda  
PLS-2275  
November 30, 2023



## NOTES

Bearings referenced to the South line of the Southwest  $\frac{1}{4}$  of Section 25, T25N-R20E, assumed to be N88°16'00"E.

The County Monuments used in this survey are shown and their ties have been found and verified and/or Brown County Planning and Land Services has been notified of any discrepancies.

Sheet One of Four  
Project No.: C-21321  
Drawing No.: L-12158  
Fieldwork Completed: 11/15/23



**vierbicher**  
planners | engineers | advisors

Client: Andrew Hermesen  
Tax Parcel: SU-3038, SU-3039  
Drafted By: CPM  
File: C-21321CSM Hermesen 111323.dwg  
Data File: C-21321.txt

400 Security Blvd Ste 1, Green Bay, WI, (920) 434-9670