


2025 CWM
SU-177 = PS
SU-177-2 = NPL
SU-177-3 = NPL
SU-177-4 = NPL

3059378

MAP# 9734
CHERYL BERKEN
BROWN COUNTY
REGISTER OF DEEDS
GREEN BAY, WI
RECORDED ON
03/19/2024 10:42 AM
REC FEE:
REC FEE: 30.00
PAGES: 5



CERTIFIED SURVEY MAP

PART OF THE SOUTHWEST 1/4 OF THE NORTHWEST 1/4, SECTION 10, T25N-R20E,
VILLAGE OF SUAMICO, BROWN COUNTY, WISCONSIN

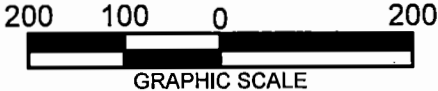

LEGEND

- 1" IRON PIPE FOUND
- 1.32"X18" IRON PIPE WITH CAP,
WEIGHING 1.13 # / L.F. SET
- 2" IRON PIPE FOUND
- MONUMENT FOUND, TYPE NOTED
- () RECORDED AS

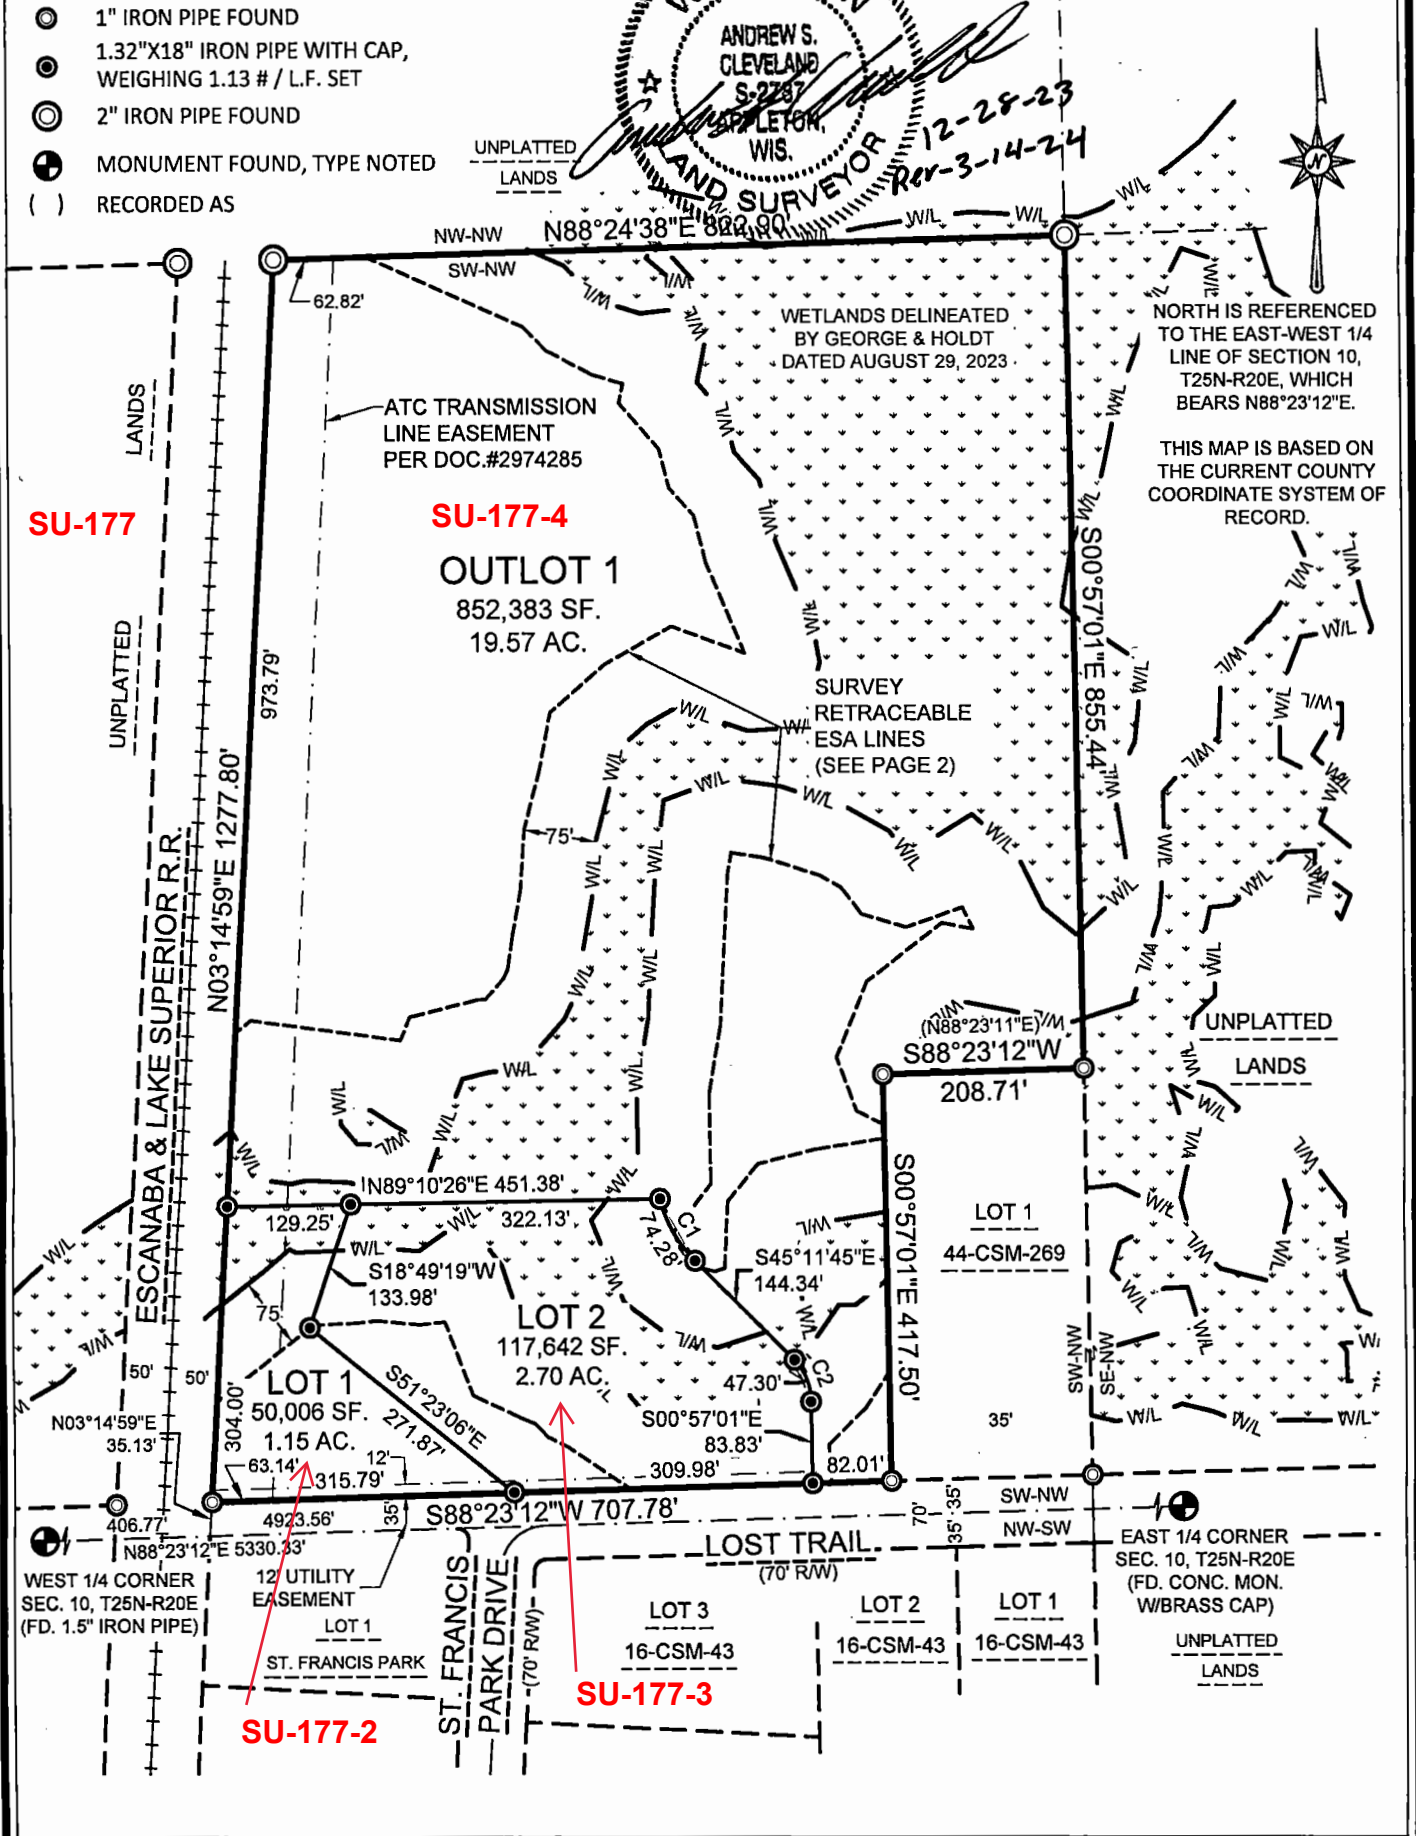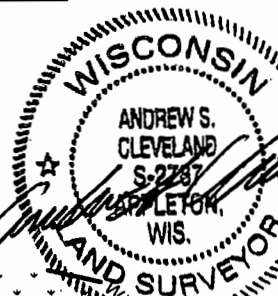

MACH IV
ENGINEERING • SURVEYING • ENVIRONMENTAL

2260 Salscheider Court Green Bay, WI
54313 PH: 920-569-5765; Fax: 920-569-5767
www.mach-iv.com

CLIENT: S. SONNABEND PROPERTIES, LLC

DRAFTED BY: JSH
TAX PARCEL NO.: SU-177

SCALE:
1" = 200'

SHEET: 1 OF 5
PROJECT NO. 1932-01-22
DRAWING NO. 1751