

3059845

MAP# 9735
CHERYL BERKEN
BROWN COUNTY
REGISTER OF DEEDS
GREEN BAY, WI
RECORDED ON
03/25/2024 02:24 PM
REC FEE:
REC FEE: 30.00
PAGES: 4

Certified Survey Map

All of Lot 1, Volume 30, Certified Survey Maps, Page 343, Map No. 4779, Document Number 1419138, Brown County Records, being located in part of Government Lot 5 of Section 23, T25N-R20E, Village of Suamico, Brown County, Wisconsin.
Graphic Scale: 1" = 40'



Legend

- 1.32" (o.d.) x 18" iron pipe with cap weighing 1.68 lbs/lin ft set
- 1" iron pipe found
- ⊕ Brown County monument - type noted

- G gas meter
- ac air conditioner
- E electrical meter


- concrete
- existing building
- existing deck

NOTES

Bearings referenced to the East-West $\frac{1}{4}$ line of Section 23, assumed to be S88°37'44"W.

The County Monuments used in this survey are shown and their ties have been found and verified and/or Brown County Planning and Land Services has been notified of any discrepancies.

Steven M. Bieda
PLS-2275
January 10th, 2024
revised:
March 12th, 2024

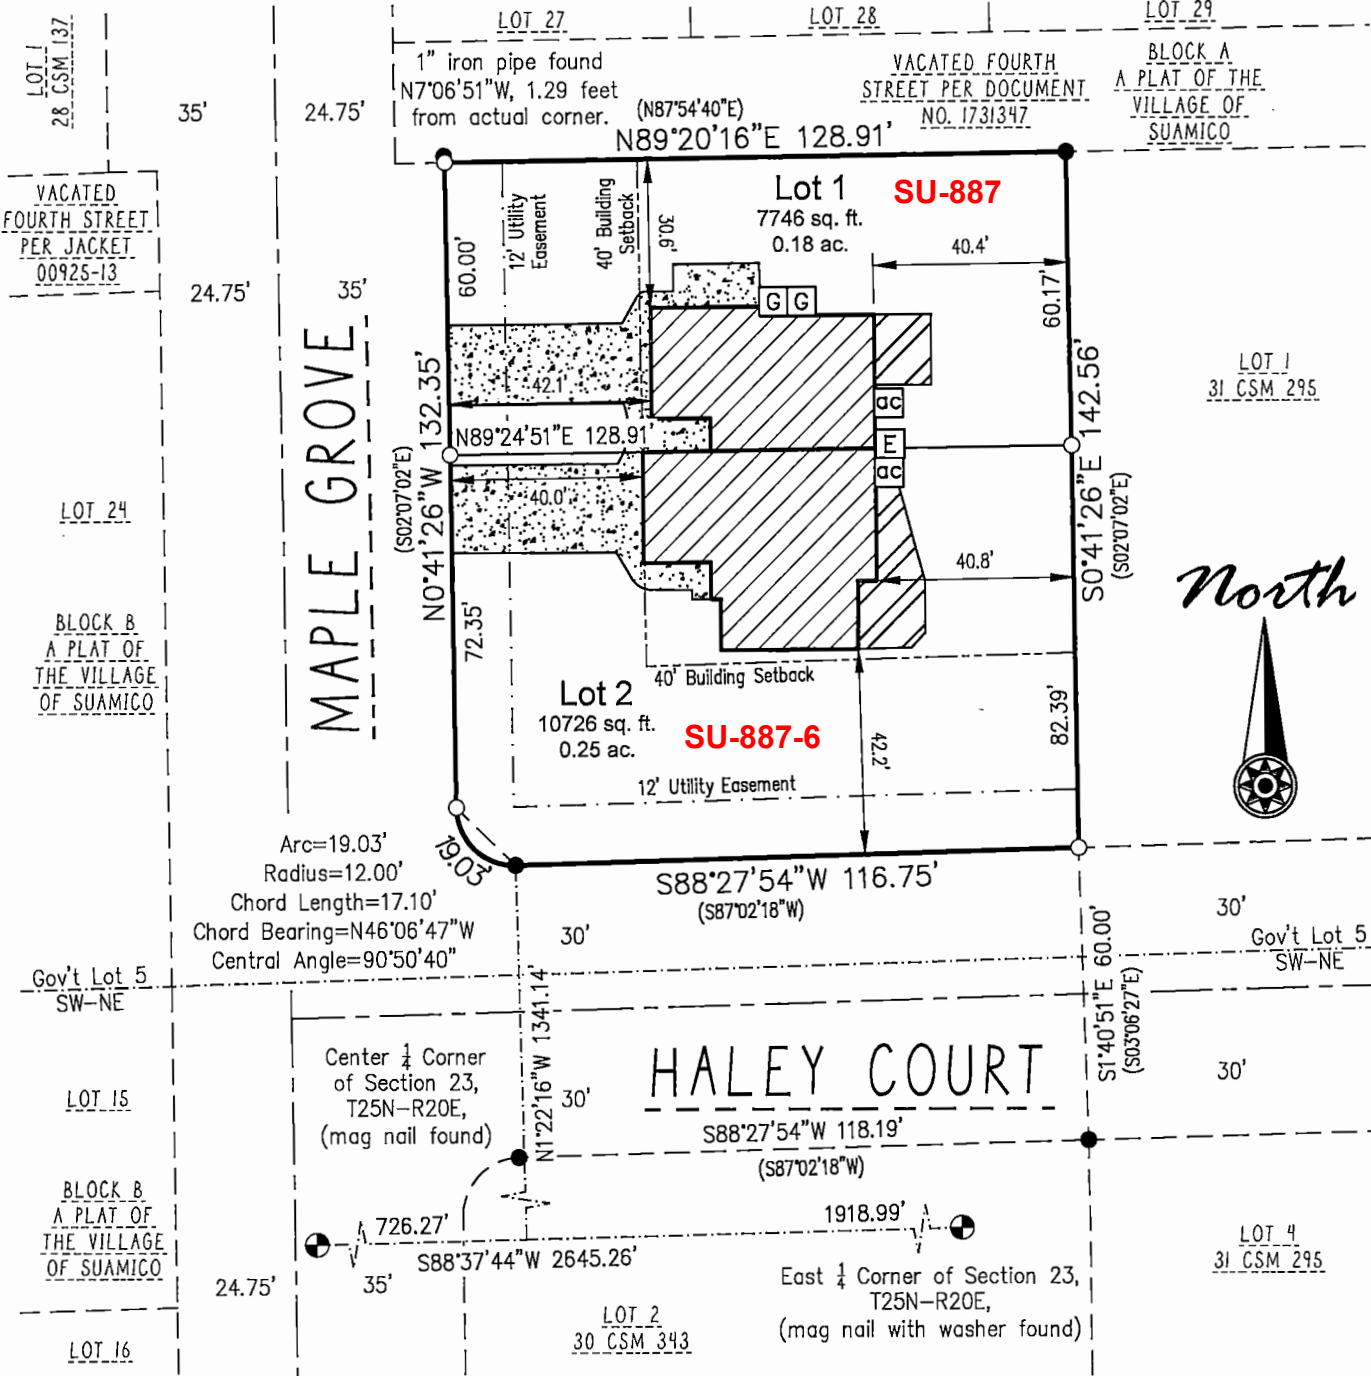

Client: J Fischer Properties
Tax Parcel: SU-887
Drafted By: NDK
File: J-23123CSM 011024.dwg
Data File: J-23123.txt

vierbicher
planners | engineers | advisors



400 Security Blvd Ste 1, Green Bay, WI, (920) 434-9670

Sheet One of Four
Project No.: J-23123
Drawing No.: L-12185
Fieldwork Completed: 01/03/24