

2025 CWM
SU-343-1 = PLC
SU-136 = PLC
SU-137 = PLC

3061578


MAP# 9742
CHERYL BERKEN
BROWN COUNTY
REGISTER OF DEEDS
GREEN BAY, WI
RECORDED ON
04/16/2024 03:48 PM
REC FEE:
REC FEE: 30.00
PAGES: 5

Certified Survey Map

A retracement of the land boundaries recorded in Document Number 2910578, excepting Document #3060602, Brown County Records, being all of Lot 1 of Volume 48, Certified Survey Maps, Page 18 (Map #7077-Document #2118220), Brown County Records, being part of the Northeast 1/4 of the Northeast 1/4, Section 18, and part of the Southeast 1/4 of the Southeast 1/4, Section 7, T25N-R20E, Village of Suamico, Brown County, Wisconsin

Graphic Scale: 1" = 250'

North

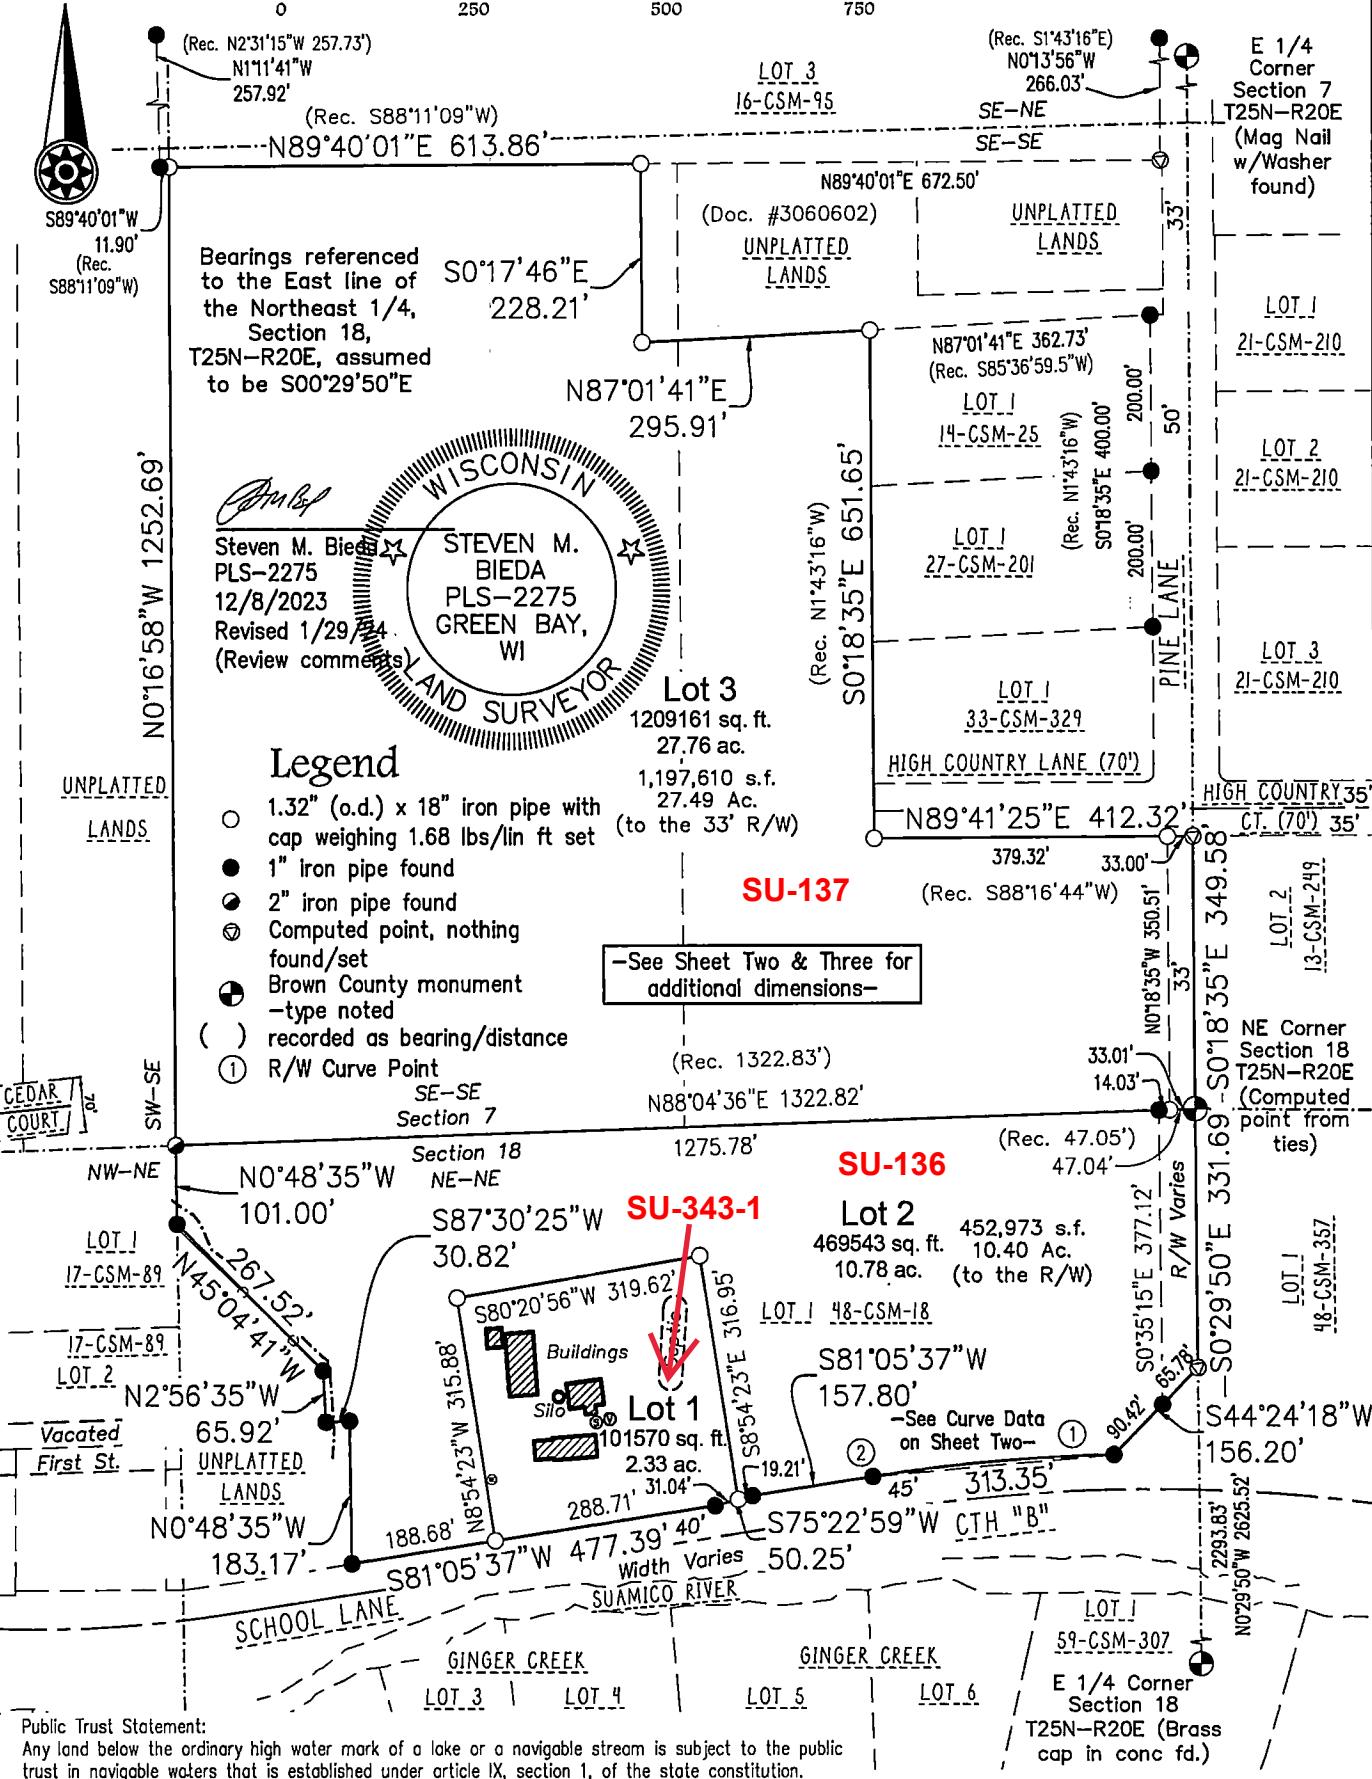

Client: Burdeau Trust
Tax Parcel: SU-136, SU-137 & SU-343-1
Drafted By: RJO
File: B-4104CSM 120723.dwg
Data File: B-4104

vierbicher
planners | engineers | advisors



400 Security Blvd Ste 1, Green Bay, WI, (920) 434-9670

Sheet One of Five
Project No.: B-4104
Drawing No.: L-12166
Fieldwork Completed: 1/17/24