

2025 CWM
SU-3037 = RC
SU-3038 = PC

3062300

MAP# 9746
CHERYL BERKEN
BROWN COUNTY
REGISTER OF DEEDS
GREEN BAY, WI
RECORDED ON
04/24/2024 03:50 PM
REC FEE: 30.00
PAGES: 6

Steven M. Bieda
Steven M. Bieda
PLS-2275
February 16, 2024



Certified Survey Map

A combination of the land boundaries recorded in Document Numbers 3040258, 3040259 and 3040260, Brown County Records, being Lot 2 of the recorded "Wyndrush Crossing of Hunters Run" (Document Number 3031640, Brown County Records), and Lot 1, Certified Survey Maps, Map Number 9718, Document Number 3055401, Brown County Records, located in the Southeast $\frac{1}{4}$ of the Southwest $\frac{1}{4}$ of Section 25, T25N-R20E, Village of Suamico, Brown County, Wisconsin.

Graphic Scale: 1" = 60'



North




Legend

- 1" iron pipe found
- ⊙ 1" iron pipe w/ cap found
- 2" iron pipe found
- ⊙ Brown County monument - type noted

NOTES

Bearings referenced to the South line of the Southwest $\frac{1}{4}$ of Section 25, T25N-R20E, assumed to be N88°16'00"E.

The County Monuments used in this survey are shown and their ties have been found and verified and/or Brown County Planning and Land Services has been notified of any discrepancies.

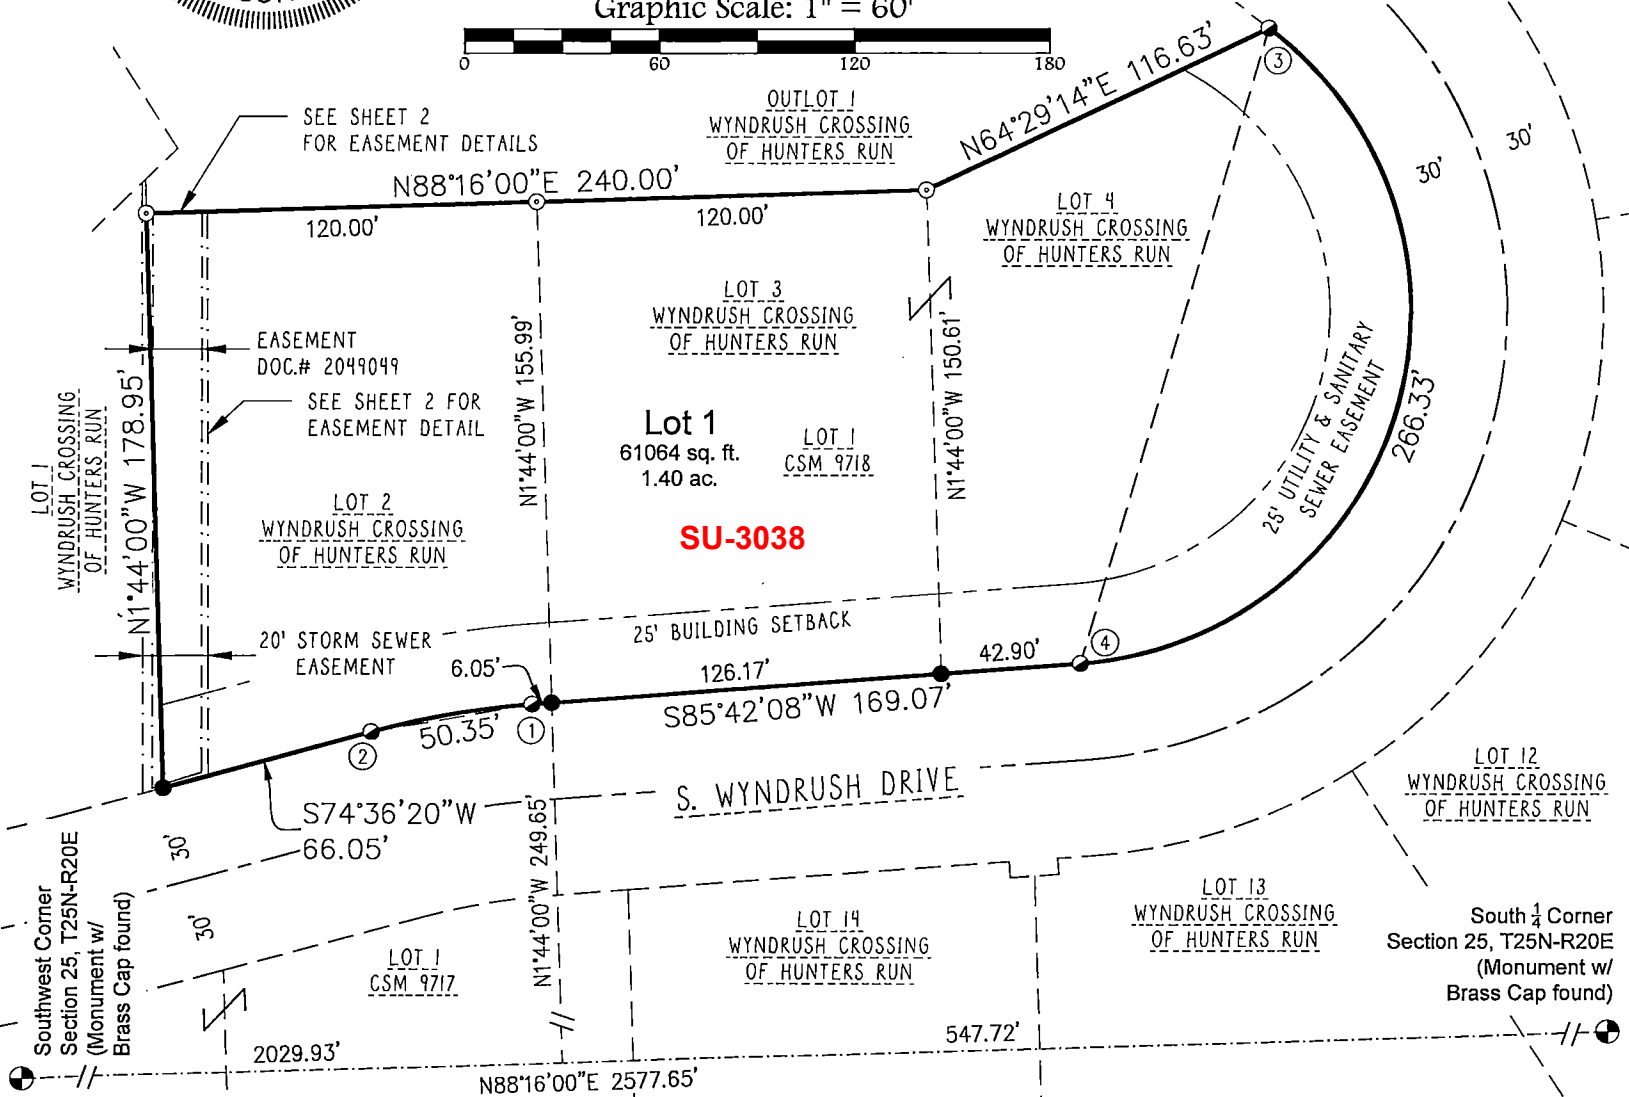

Sheet One of Six
Project No.: C-21321
Drawing No.: L-12200
Fieldwork Completed: 02/15/24



vierbicher
planners | engineers | advisors

Client: Andrew Hermesen
Tax Parcel: SU-3037, SU-3038
Drafted By: CPM
File: C-21321CSM-2 Hermesen 021424.dwg
Data File: C-21321.txt