


3066090

MAP# 9761
CHERYL BERKEN
BROWN COUNTY
REGISTER OF DEEDS
GREEN BAY, WI
RECORDED ON
06/11/2024 08:32 AM
REC FEE:
REC FEE: 30.00
PAGES: 4



- Legend**
- 1.32" (o.d.) x 18" iron pipe with cap weighing 1.68 lbs/lin ft set
 - 1" iron pipe found
 - ⊕ Brown County monument-type noted
 - △ Corner in water-Not set
 - ⊙ well
 - () Recorded as bearing/distance

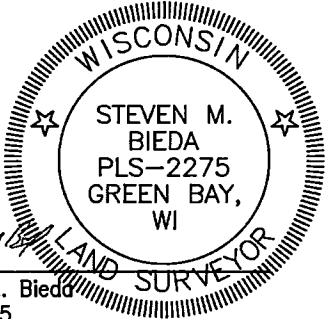

Steven M. Bieda
PLS-2275
November 29, 2023
Revised 1/16/2024 County review comments

NOTES

- 1) Bearings referenced to the East line of the Northeast 1/4 of Section 30, T25N-R20E, assumed to be N02°27'22"W.
- 2) The County Monuments used in this survey are shown and their ties have been found and verified and/or Brown County Planning and Land Services has been notified of any discrepancies.


Certified Survey Map

Part of the Southeast 1/4 of the Northeast 1/4 of Section 30, T25N-R20E and also all of Lot 2 and part of Lot 1 of Volume 16, Certified Survey Maps, Page 223 (Map #3121-Doc. #1085541), Brown County Records, located in part of the Southwest 1/4 of the Northwest 1/4 of Section 29, T25N-R20E, Village of Suamico, Brown County, Wisconsin.

Graphic Scale: 1" = 100'



NE Corner
Section 30
T25N-R20E
(Fd. Mag Nail
w/Washer)

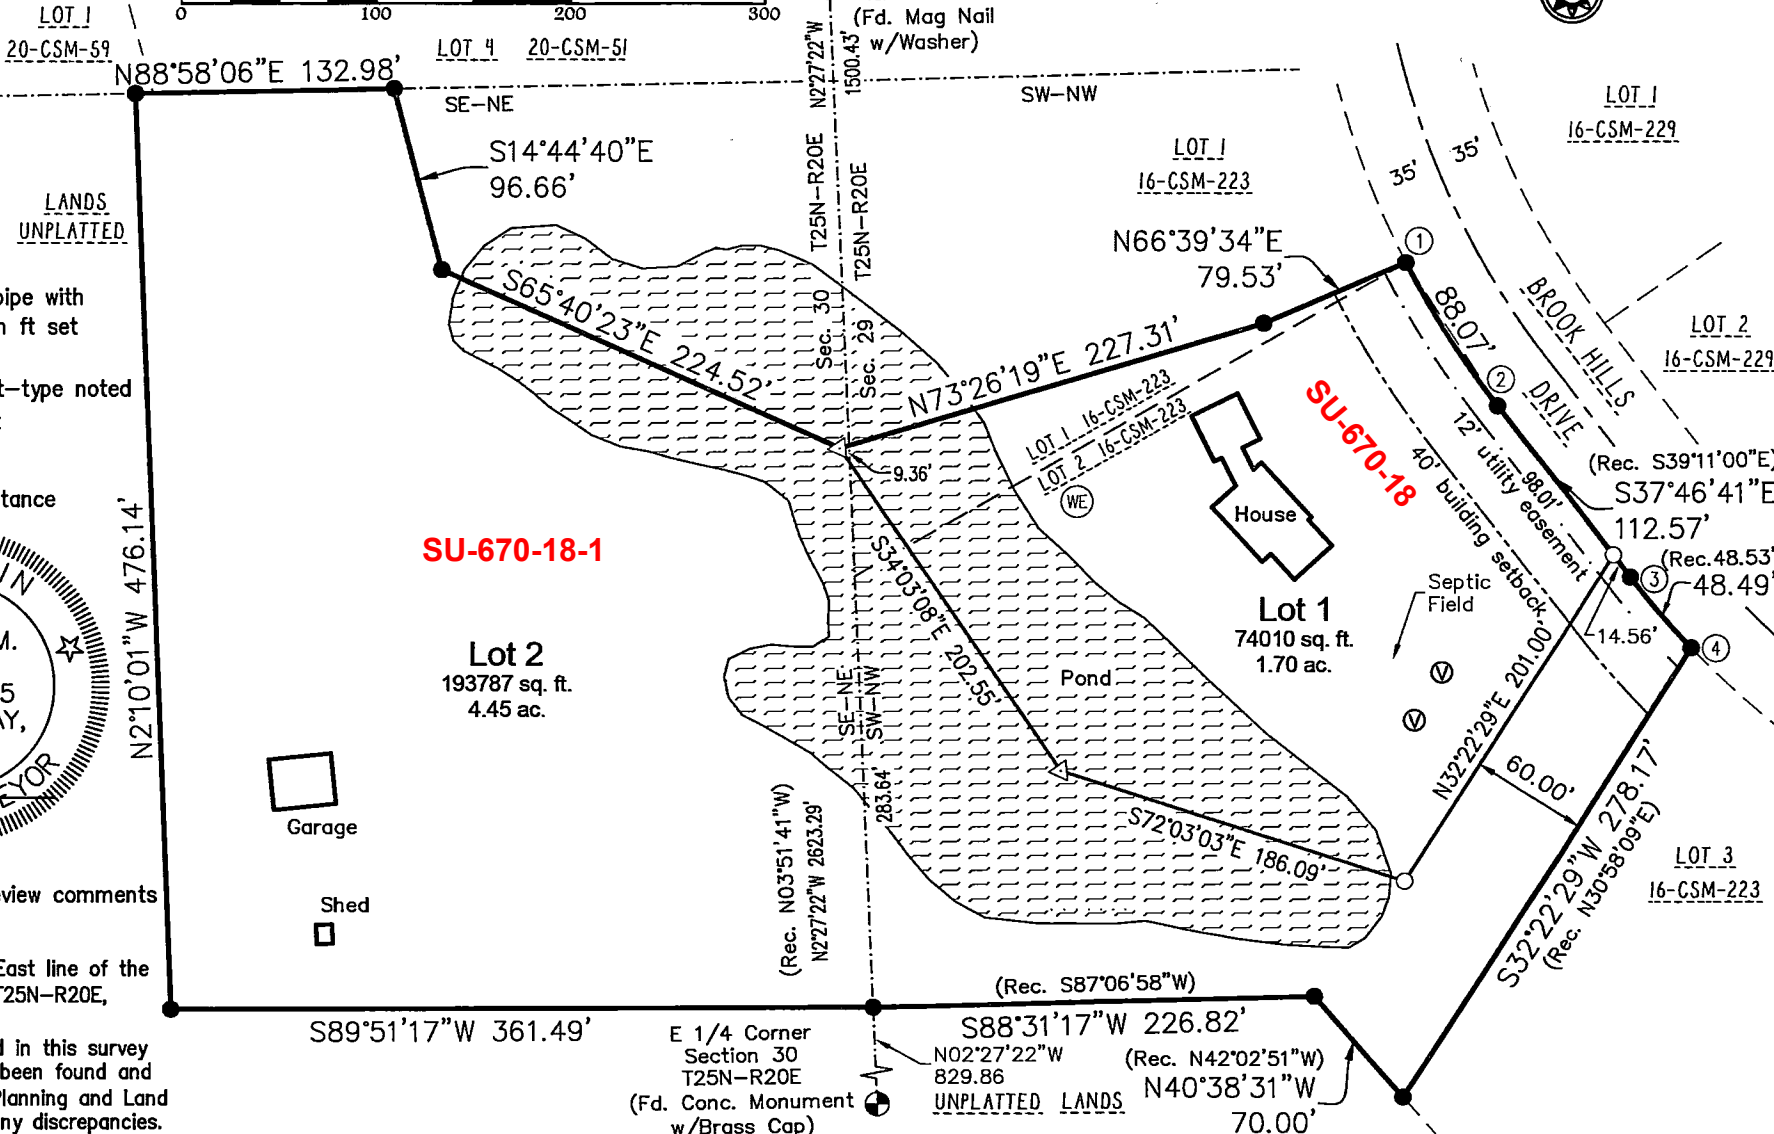

Sheet One of Four
Project No.: S-13823
Drawing No.: L-12140
Fieldwork Completed: 11-29-2023



vierbicher
planners | engineers | advisors

400 Security Blvd Ste 1, Green Bay, WI, (920) 434-9670

Client: Mike Shepardson
Tax Parcel: SU-670-18
Drafted By: RJO
File: S-13823CSM 102323.dwg
Data File: S-13823