


3102182

MAP# 9934
 CHERYL BERKEN
 BROWN COUNTY
 REGISTER OF DEEDS
 GREEN BAY, WI
 RECORDED ON
 08/12/2025 01:31 PM
 REC FEE:
 REC FEE: 30.00
 PAGES: 4

CERTIFIED SURVEY MAP

COMBINATION OF LANDS DESCRIBED IN DOCUMENT NUMBERS 2288176, 2585617 AND 3096919 BEING ALL OF LOTS 1 AND 2, CERTIFIED SURVEY MAP NUMBER 9878, DOCUMENT NUMBER 3090554, LOCATED IN ALL OF LOTS 5 AND 6, SOUTHBRIDGE BUSINESS PARK FIRST ADDITION, VOLUME 21 OF PLATS, PAGE 294, DOCUMENT NUMBER 1928208 AND ALL OF LOT 1, CERTIFIED SURVEY MAP NUMBER 9151, DOCUMENT NUMBER 2891153, SAID MAP LOCATED IN PART OF LOT 4, SOUTHBRIDGE BUSINESS PARK, VOLUME 21 OF PLATS, PAGE 159, DOCUMENT NUMBER 1775029, LOCATED IN LOTS 108 AND 117, WILLIAMS GRANT SUBDIVISION, CITY OF DE PERE, BROWN COUNTY, WISCONSIN

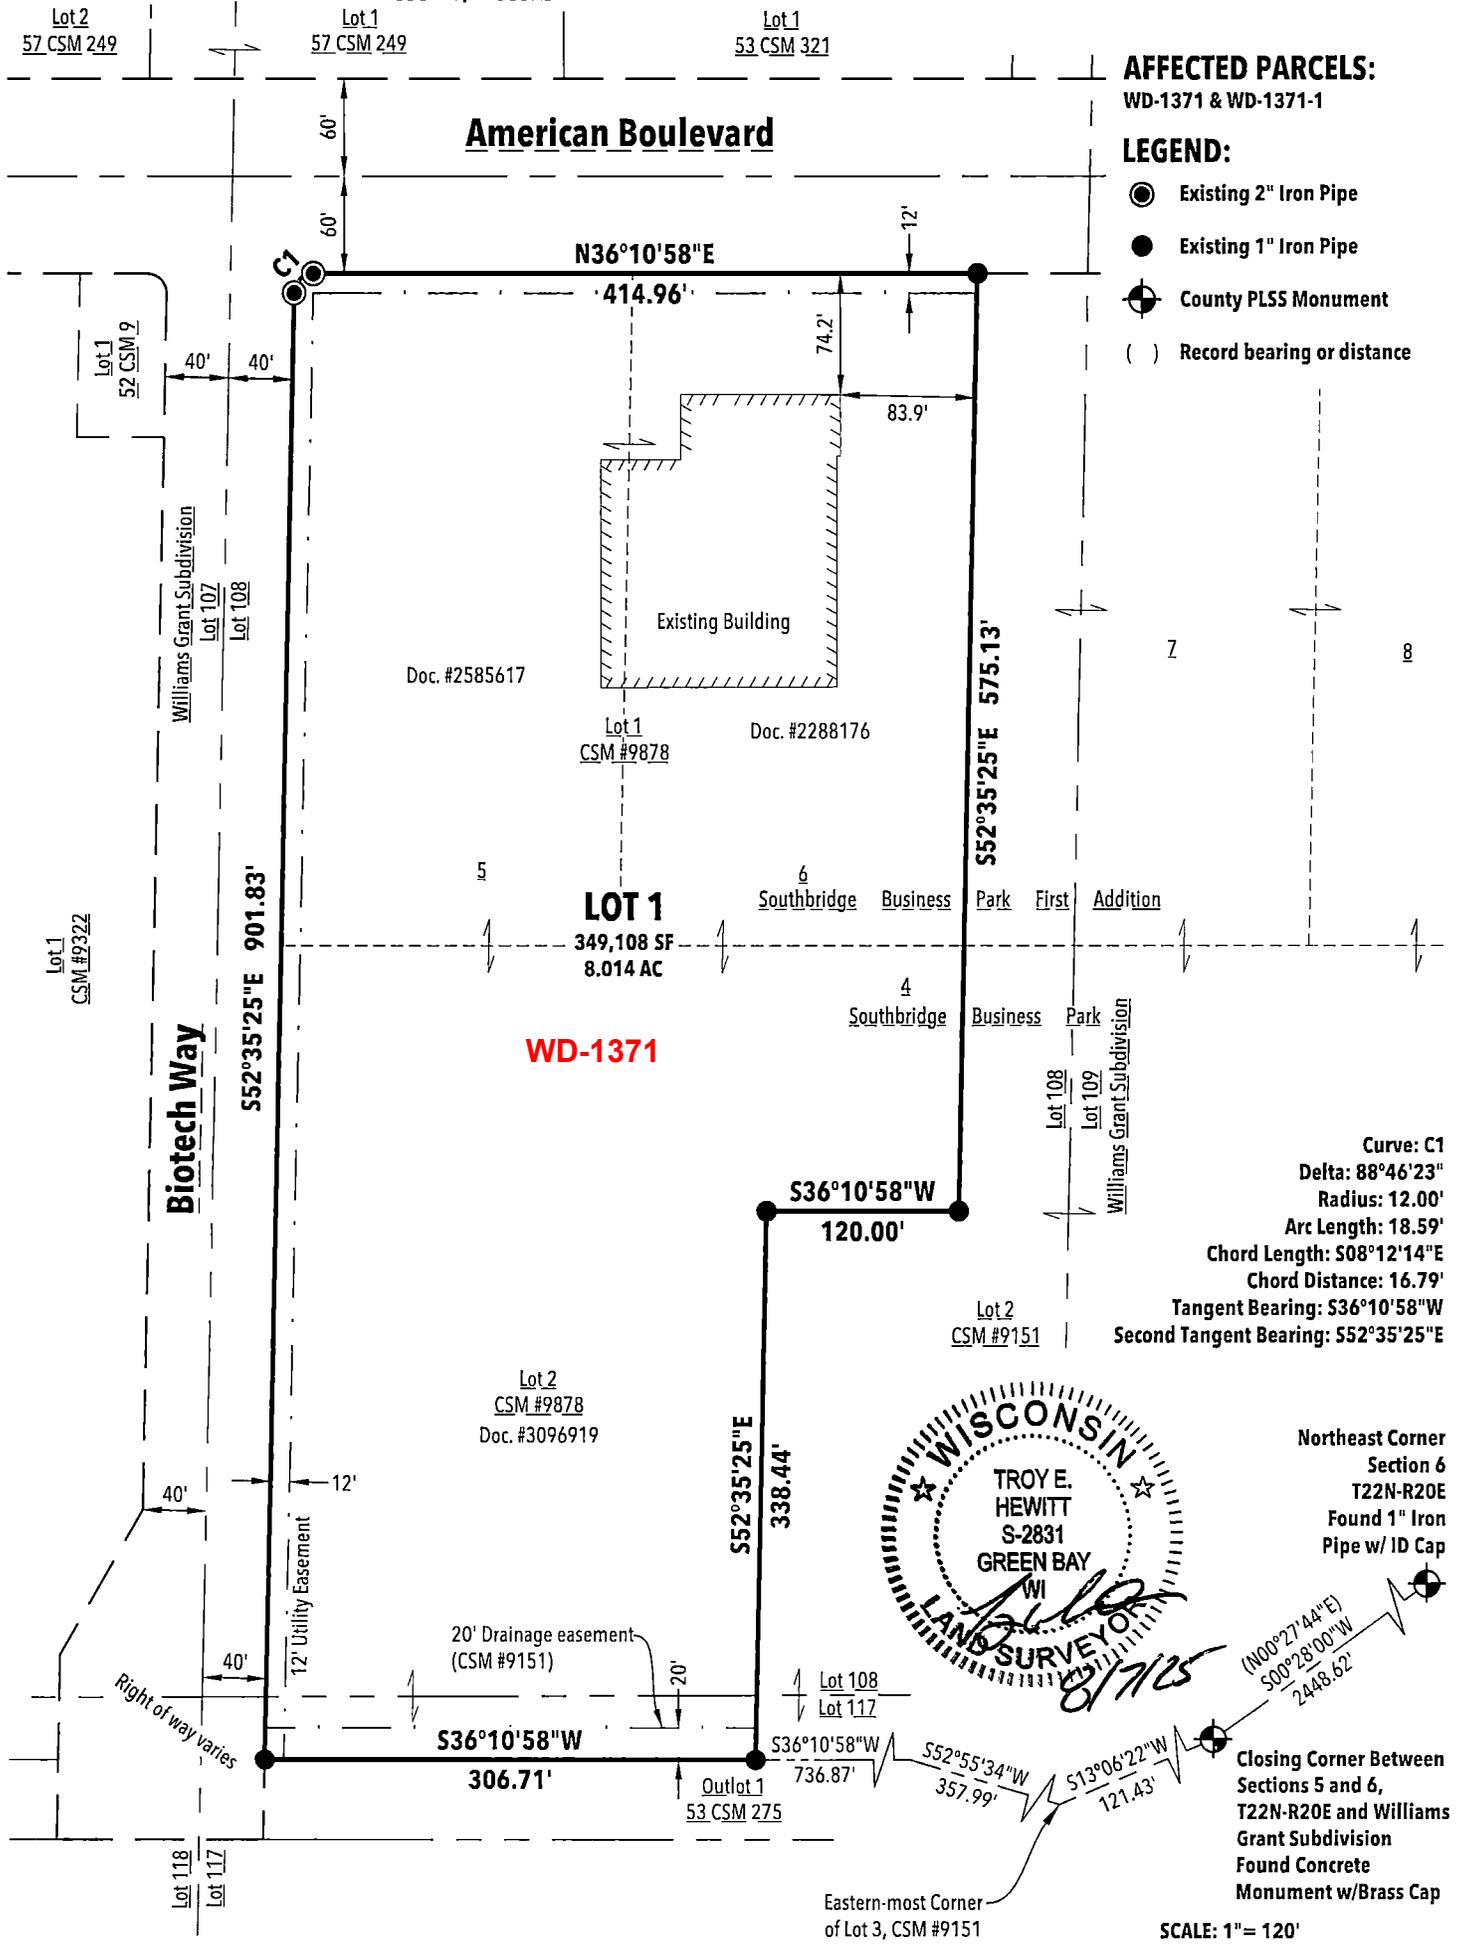

REL Robert E. Lee
 & Associates, Inc.
 1250 Centennial Centre Blvd | Hobart, WI | 920-662-9641 | releinc.com



Bearings are referenced to the Brown County Coordinate System. The north right of way of Biotech Way recorded to bear N52°35'25"E.