


3083783

MAP# 9843  
 CHERYL BERKEN  
 BROWN COUNTY  
 REGISTER OF DEEDS  
 GREEN BAY, WI  
 RECORDED ON  
 01/06/2025 10:41 AM  
 REC FEE:  
 REC FEE: 30.00  
 PAGES: 5

# CERTIFIED SURVEY MAP



Part of Lot 6, 7 and 8 of J.B. Meerts Estate, an un-recorded Plat and unplatted lands all being part of Private Claim 1, West Side of Fox River, City of Green Bay, Brown County, Wisconsin.

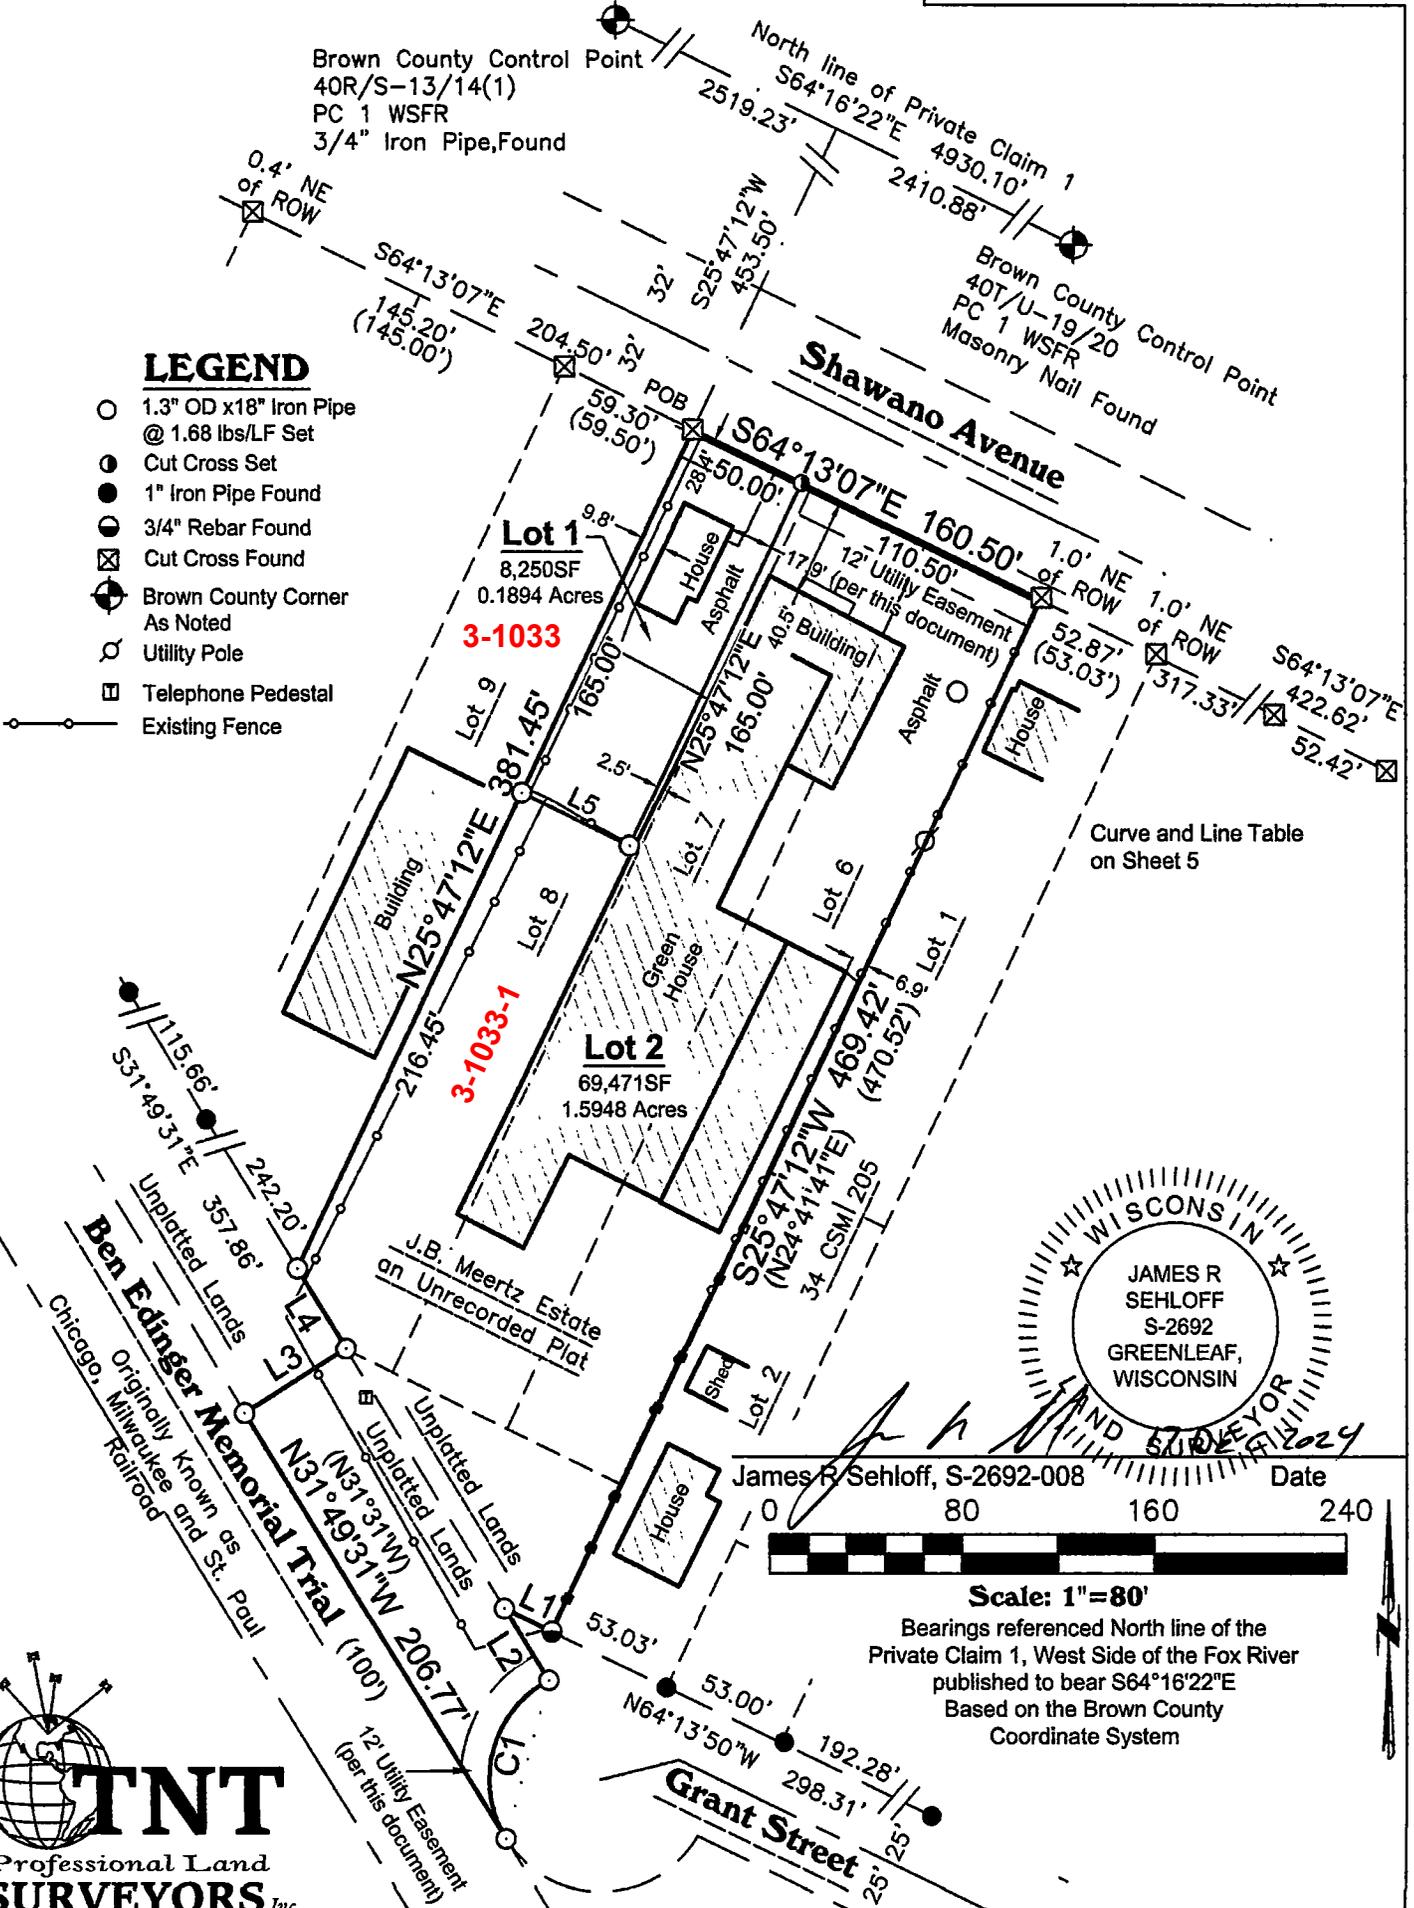

### LEGEND

- 1.3" OD x18" Iron Pipe @ 1.68 lbs/LF Set
- Cut Cross Set
- 1" Iron Pipe Found
- 3/4" Rebar Found
- ⊠ Cut Cross Found
- Brown County Corner As Noted
- Utility Pole
- Telephone Pedestal
- Existing Fence

Curve and Line Table on Sheet 5

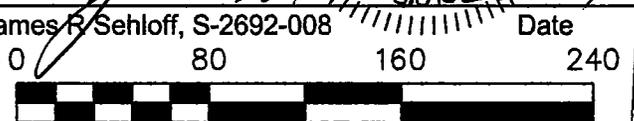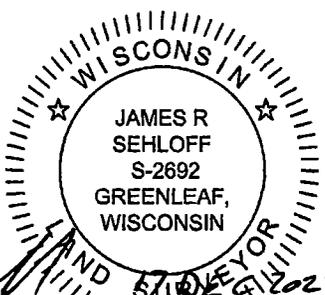

Bearings referenced North line of the Private Claim 1, West Side of the Fox River published to bear S64°16'22"E Based on the Brown County Coordinate System

**TNT**  
 Professional Land Surveyors Inc.  
 2165 S. Broadway  
 Green Bay, WI 54304  
 (920)406-1477  
 Job # 0924-115

Survey for:  
 Propiedades F&G LLC  
 29977 Ferndale Drive  
 Green Bay WI 54313