


MAP# 9886
 CHERYL BERKEN
 BROWN COUNTY
 REGISTER OF DEEDS
 GREEN BAY, WI
 RECORDED ON
 04/23/2025 02:25 PM
 REC FEE:
 REC FEE: 30.00
 PAGES: 5

CERTIFIED SURVEY MAP


All of Lot 1 of Certified Survey Map No. 1284, Recorded in Volume 4 of Certified Survey Maps on Page 593 as Document Number 788631; Being Part of Lot 5 of Newberry's Addition to the City of Green Bay, Recorded in Volume 1 of Plats on Page 177 as Document Number 101545; All Being Part of the Northeast 1/4 of the Northeast 1/4 of Section 32, T24N, R21E, City of Green Bay, Brown County, Wisconsin.

Northeast Corner
 Section 32, T24N, R21E
 Masonry Nail Found

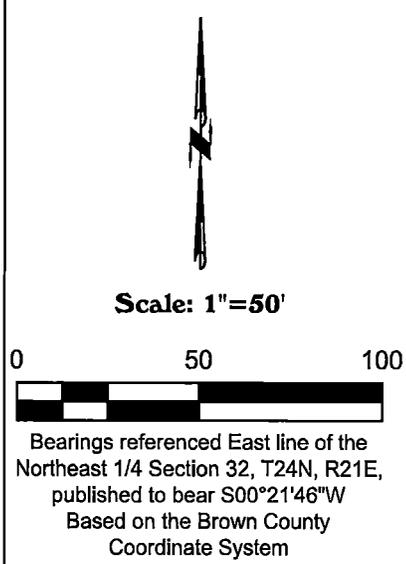

- LEGEND**
- 1.3" OD x18" Iron Pipe @ 1.68 lbs/LF Set
 - 1" Iron Pipe Found
 - ⊙ 2" Iron Pipe Found
 - ▲ Masonry Nail Set
 - ⊕ Brown County Corner As Noted
 - ⊗ Catch Basin
- See Sheet 5 for Curve Table

Survey for:
 Alejandro Guillen
 2622 Nicholas Drive
 Green Bay, WI 54311

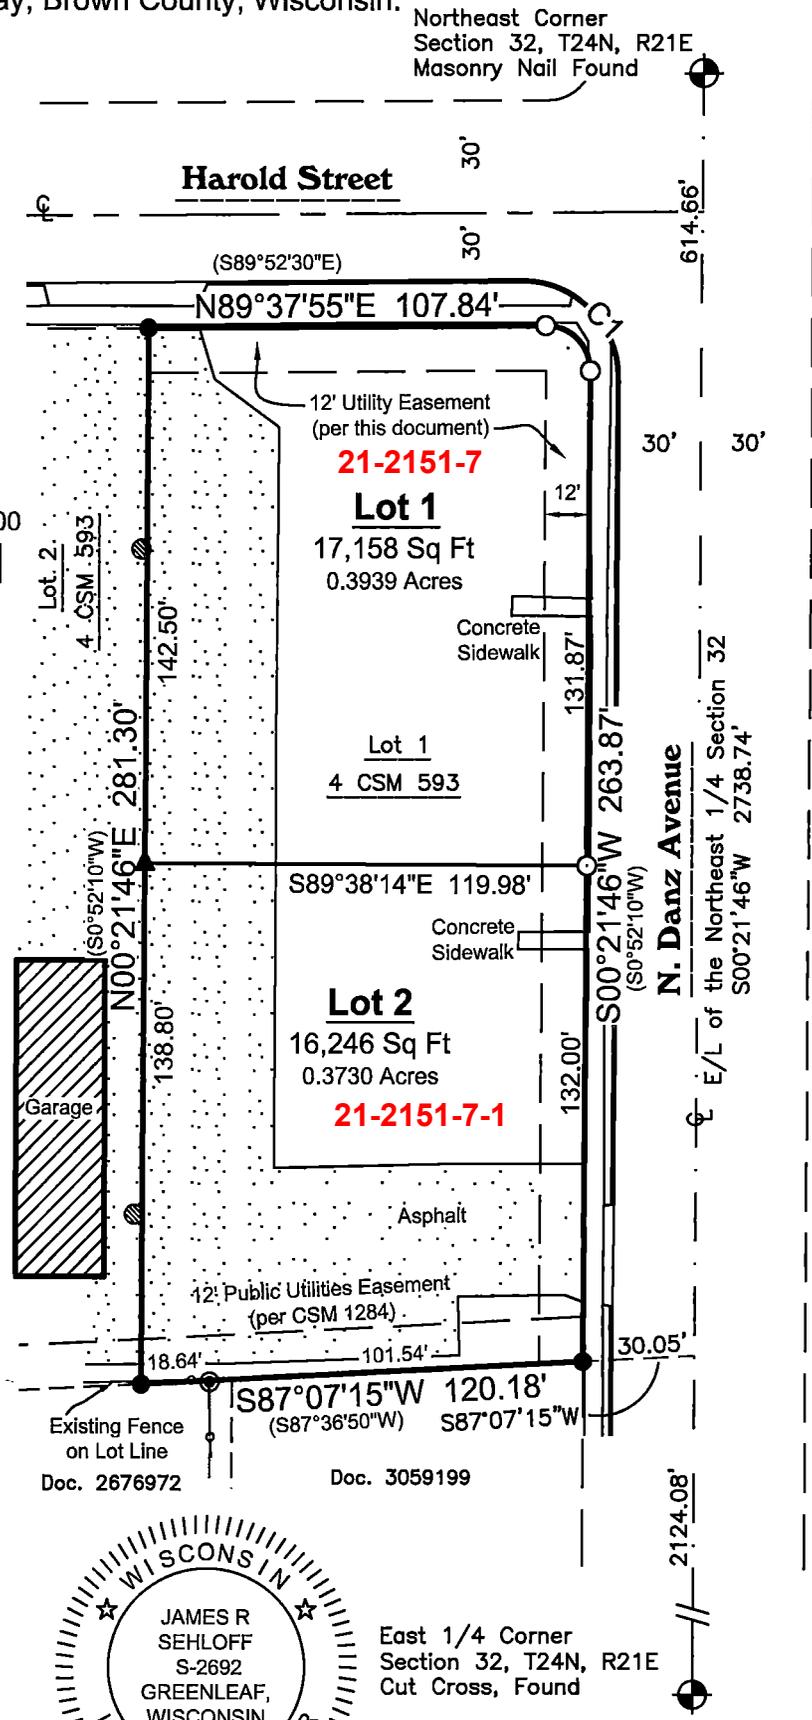

TNT
 Professional Land
 SURVEYORS Inc.
 2165 S. Broadway
 Green Bay, WI 54304
 (920)406-1477
 Job # 0125-115
 T:\2025\0125-115 - Guillen-CSM\Drawings\

WISCONSIN
 JAMES R SEHLOFF
 S-2692
 GREENLEAF,
 WISCONSIN
 LAND SURVEYOR

East 1/4 Corner
 Section 32, T24N, R21E
 Cut Cross, Found

James R Sehloff, S-2692-008
 Date 25 FEB 2025