

2026 CWM
 18-599 = PS
 18-599 = NPL

3095554


MAP# 9906
 CHERYL BERKEN
 BROWN COUNTY
 REGISTER OF DEEDS
 GREEN BAY, WI
 RECORDED ON
 06/03/2025 09:53 AM
 REC FEE:
 REC FEE: 30.00
 PAGES: 4

CERTIFIED SURVEY MAP

ALL OF LOTS 18 AND 19 AND PART OF THE VACATED ALLEY OF THE RECORDED PLAT OF E.A. NEUFELD'S PLAT NO. 1, CITY OF GREEN BAY, BROWN COUNTY, WISCONSIN.



GRAPHIC SCALE

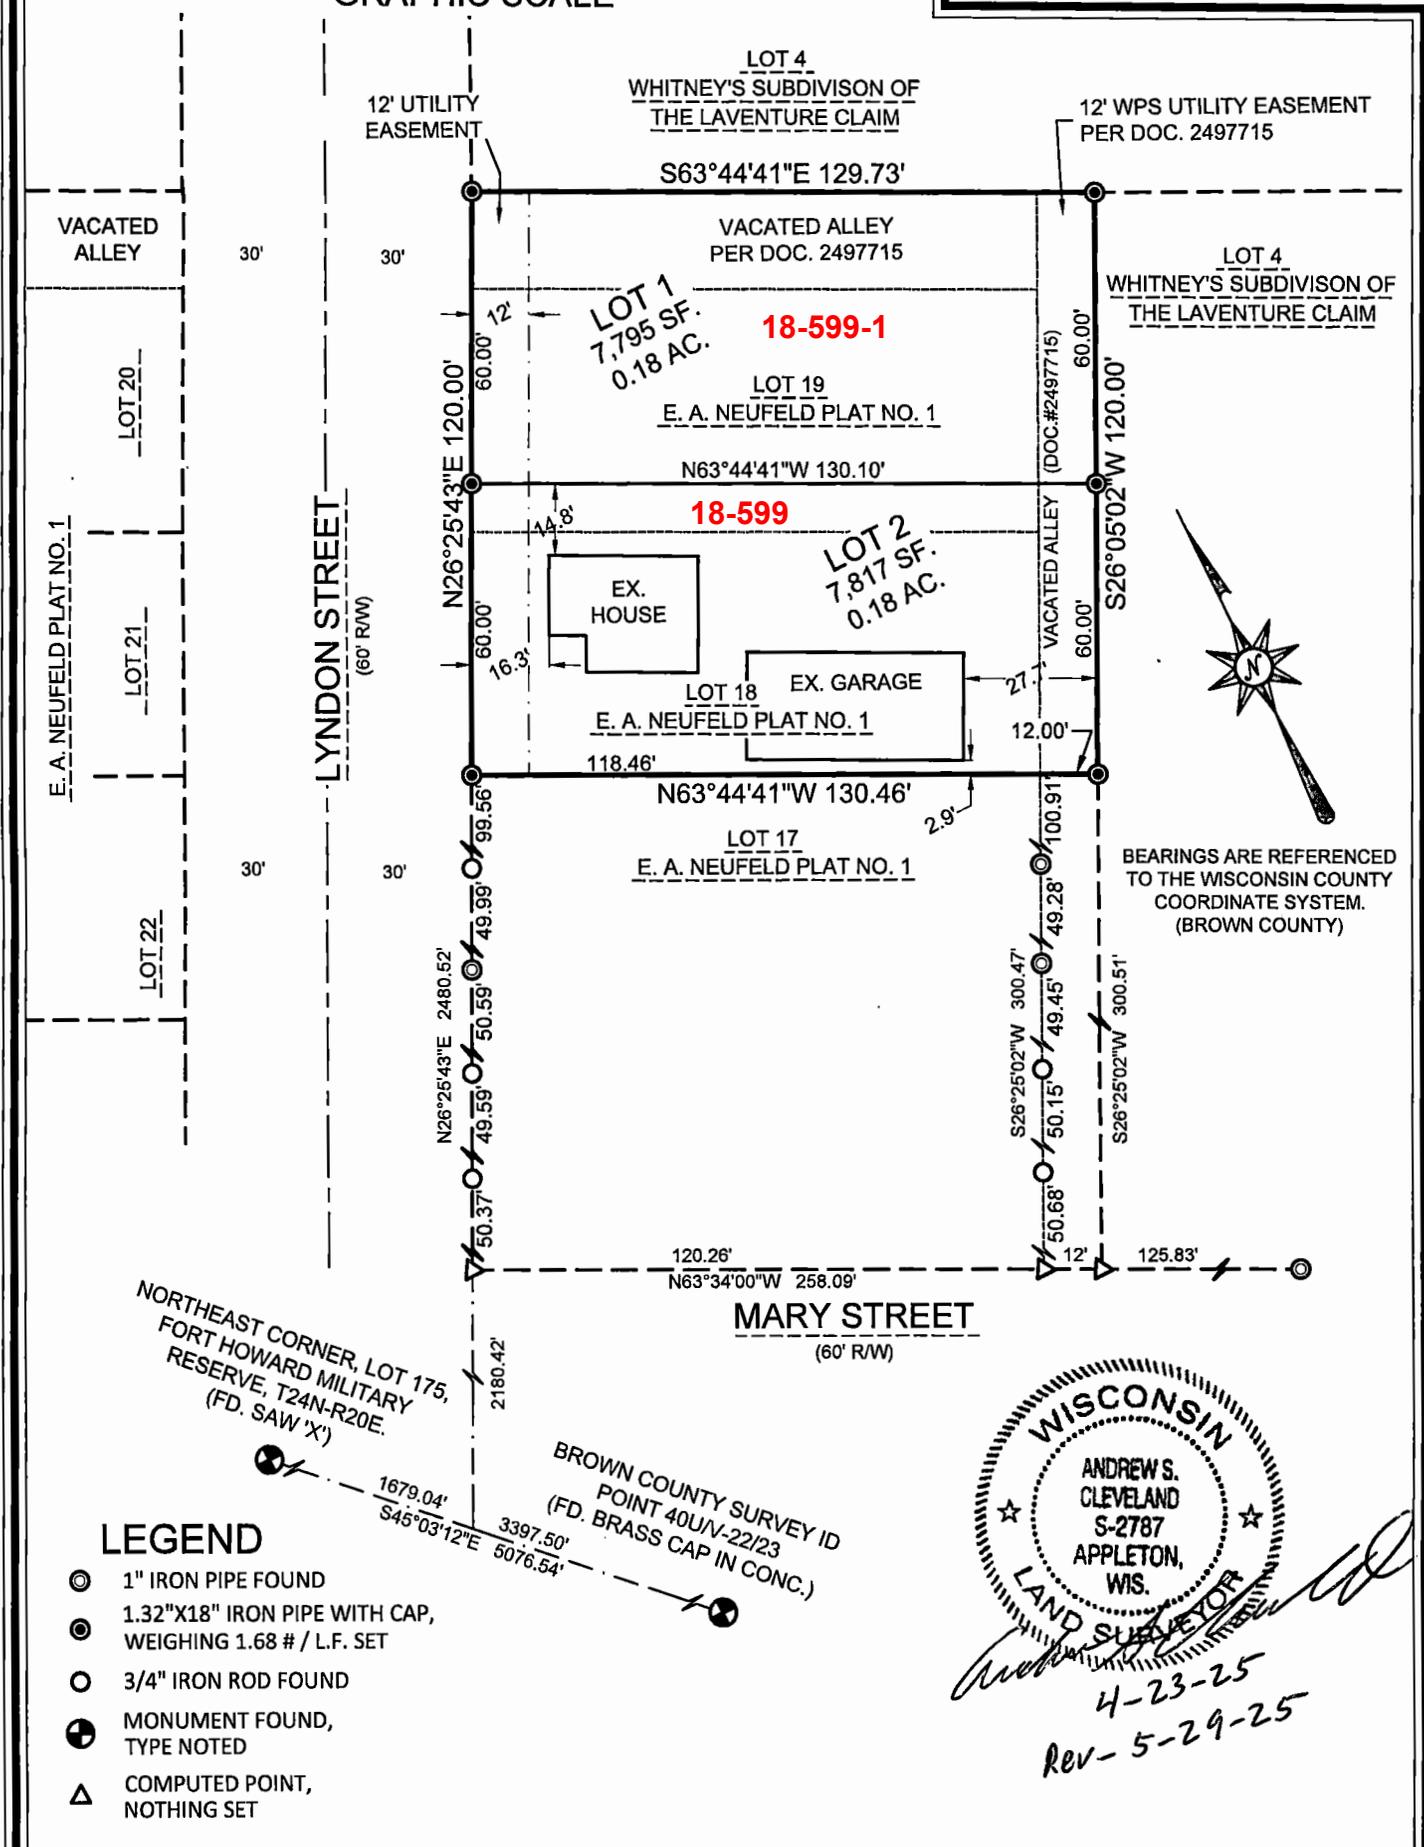

LEGEND

- ⊙ 1" IRON PIPE FOUND
- ⊙ 1.32"x18" IRON PIPE WITH CAP, WEIGHING 1.68 # / L.F. SET
- 3/4" IRON ROD FOUND
- ⊕ MONUMENT FOUND, TYPE NOTED
- △ COMPUTED POINT, NOTHING SET



4-23-25
 Rev-5-29-25



CLIENT: AUNDREA TILOT
 DRAFTED BY: JSH
 TAX PARCEL NO.: 18-599

SCALE:
 1" = 40'

SHEET: 1 OF 4
 PROJECT NO. 2319-01-25
 DRAWING NO. 1926