


2026 CWM  
 21-24 = PS  
 21-24-2 = NPL  
 21-24-3 = NPL

3099046

MAP# 9921  
 CHERYL BERKEN  
 BROWN COUNTY  
 REGISTER OF DEEDS  
 GREEN BAY, WI  
 RECORDED ON  
 07/09/2025 03:53 PM  
 REC FEE: 30.00  
 PAGES: 4

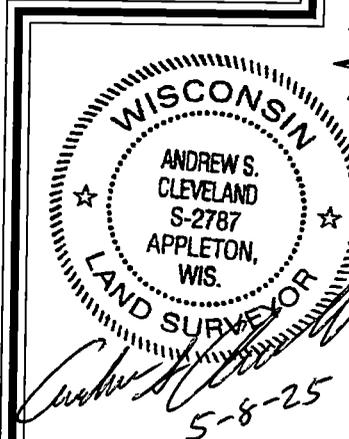

BEARINGS ARE REFERENCED  
 TO THE WISCONSIN COUNTY  
 COORDINATE SYSTEM.  
 (BROWN COUNTY)



**LEGEND**

- ⊙ 1" IRON PIPE FOUND
- ⊙ 1.32"X18" IRON PIPE WITH CAP,  
WEIGHING 1.68 # / L.F. SET
- W/L WETLANDS AS SHOWN  
ON CSM 9499
- T/M

**NOTE:**  
 1) RETRACEABLE WETLANDS  
 SHOWN ON PAGE 2.

# CERTIFIED SURVEY MAP

ALL OF LOT 2 OF CERTIFIED SURVEY MAP NO. 9499 AS DOCUMENT NO. 3012277, BROWN COUNTY RECORDS, LOCATED IN THE SOUTHEAST 1/4 OF THE SOUTHEAST 1/4 OF SECTION 1, TOWNSHIP 23 NORTH, RANGE 21 EAST, CITY OF GREEN BAY, BROWN COUNTY, WISCONSIN.

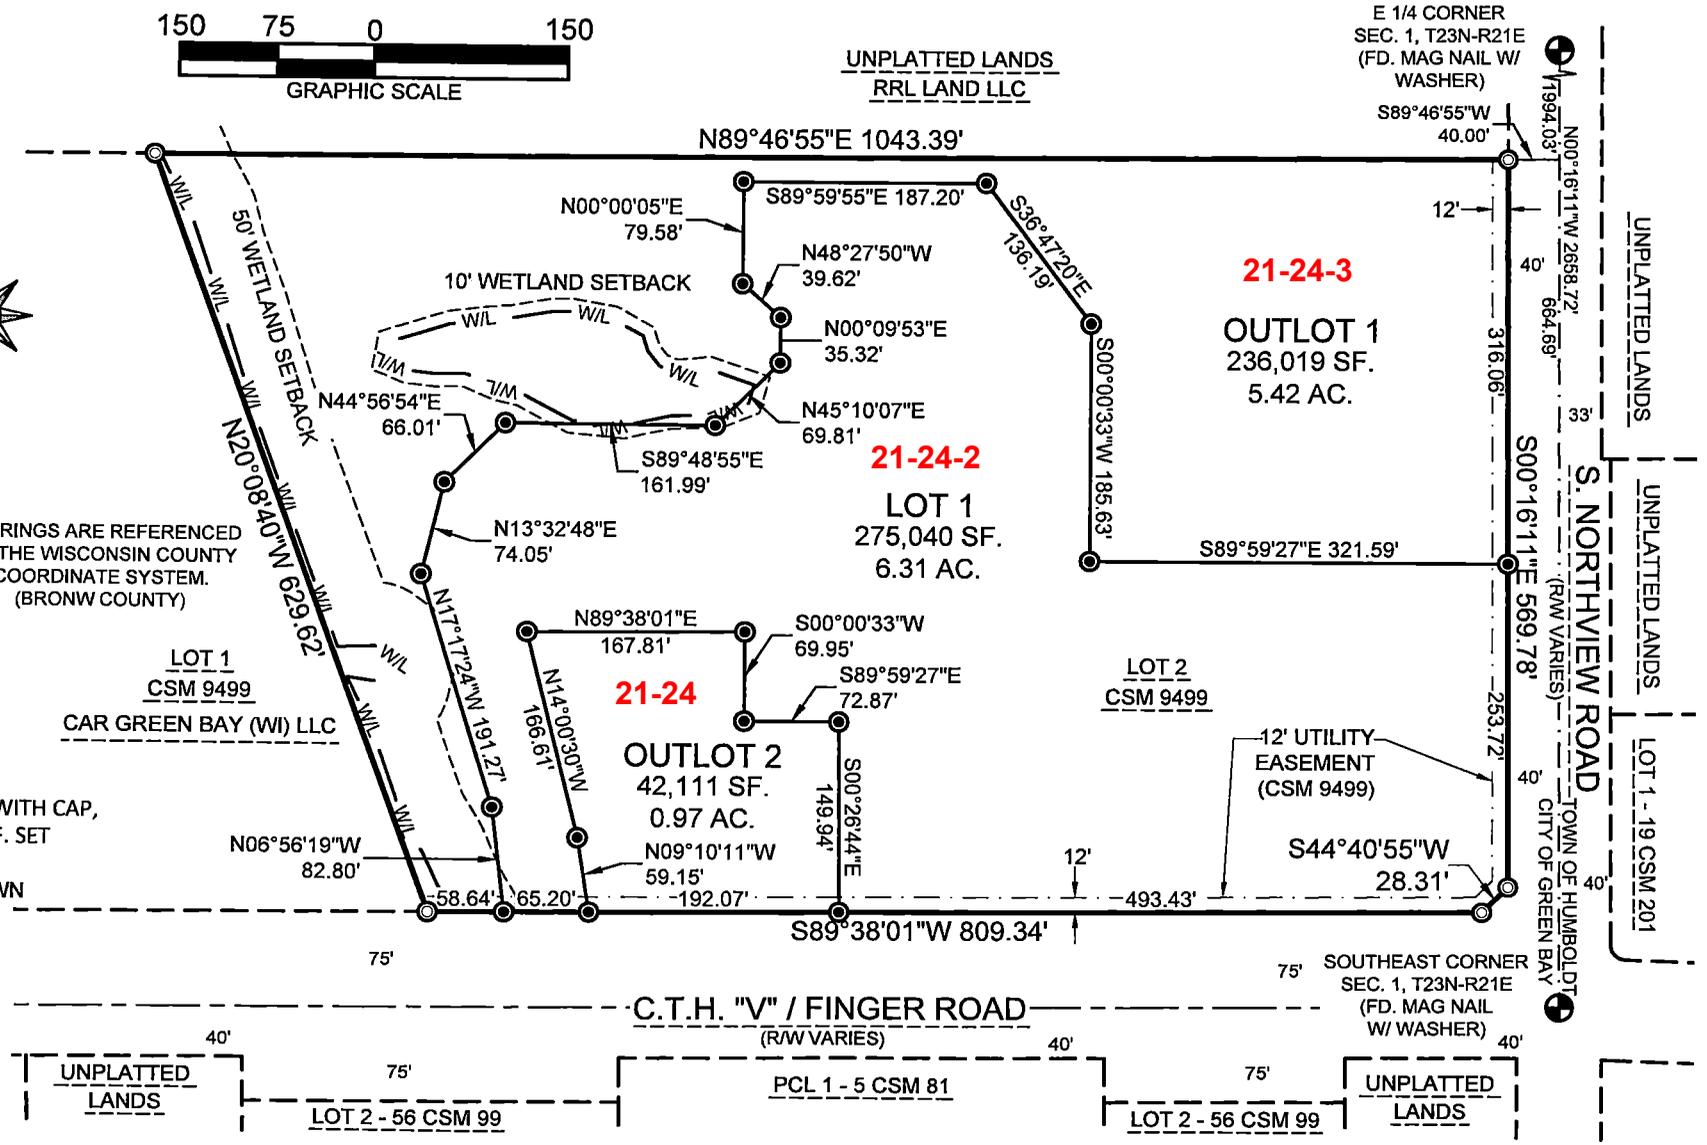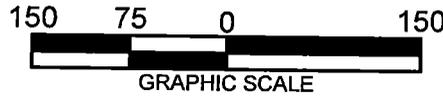

SHEET: 1 OF 4  
 PROJECT NO. 1927-10-24  
 DRAWING NO. 1929

SCALE:  
 1" = 150'

CLIENT: GREEN BAY DROP FORGE  
 DRAFTED BY: JSH  
 TAX PARCEL NO.: 21-24

**MACHIN**  
 ENGINEERING • SURVEYING • ENVIRONMENTAL  
 2600 Schneider Court Green Bay, WI  
 54307 PH: 920-869-6178  
 www.machin.com

BROWN COUNTY REGISTER OF DEEDS DOC #3099046 PG 1