



CERTIFIED SURVEY MAP

BEING A PART OF THE EAST 1/2 OF THE SOUTH 1/2 OF LOT 88 OF FORT HOWARD MILITARY RESERVE, CITY OF GREEN BAY, BROWN COUNTY, WISCONSIN.

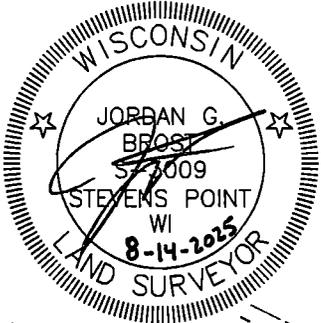


NOTE

OUTLOT 1 IS CREATED FOR THE PURPOSE OF CONVEYANCE TO THE CITY OF GREEN BAY.

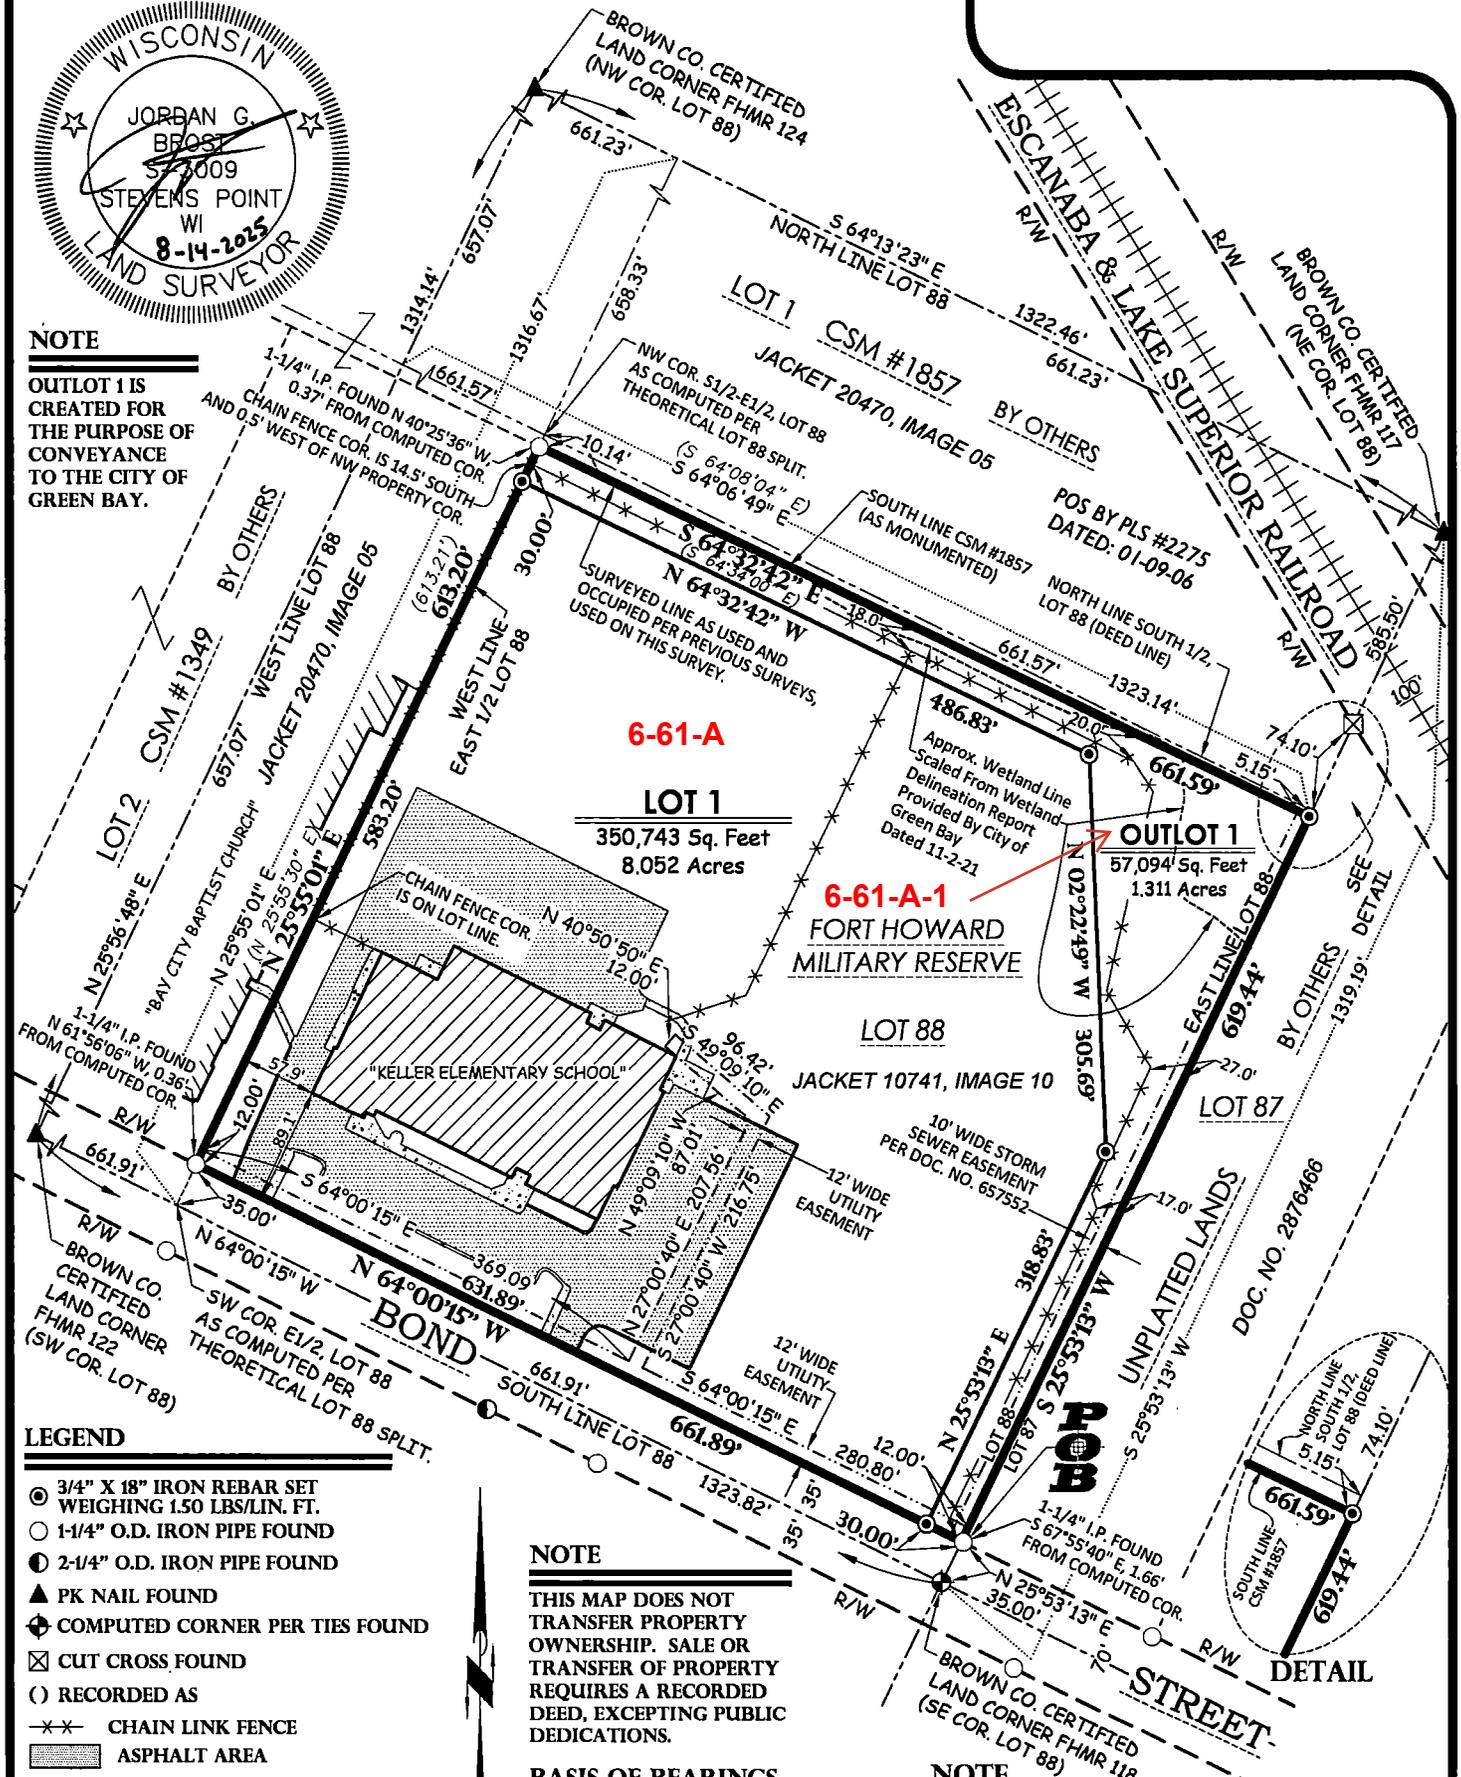

LEGEND

- ⊙ 3/4" X 18" IRON REBAR SET WEIGHING 1.50 LBS/LIN. FT.
- 1-1/4" O.D. IRON PIPE FOUND
- 2-1/4" O.D. IRON PIPE FOUND
- ▲ PK NAIL FOUND
- ◆ COMPUTED CORNER PER TIES FOUND
- ⊠ CUT CROSS FOUND
- () RECORDED AS
- *— CHAIN LINK FENCE
- ▨ ASPHALT AREA
- ▩ CONCRETE AREA

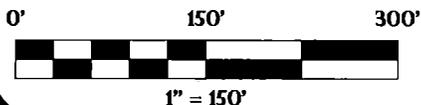

NOTE

THIS MAP DOES NOT TRANSFER PROPERTY OWNERSHIP. SALE OR TRANSFER OF PROPERTY REQUIRES A RECORDED DEED, EXCEPTING PUBLIC DEDICATIONS.

BASIS OF BEARINGS

THE EAST LINE OF LOT 88 OF FORT HOWARD MILITARY RESERVE, BEARS S 25°53'13"W AS REFERENCED TO THE BROWN CO. CRD. SYSTEM, NAD83 (2011).

NOTE

THE COUNTY MONUMENTS USED IN THIS SURVEY ARE SHOWN AND THEIR TIES HAVE BEEN FOUND AND VERIFIED AND/OR BROWN COUNTY PLANNING AND LAND SERVICES HAS BEEN NOTIFIED OF ANY DISCREPANCIES.



Point of Beginning

Land Surveying
 Civil Engineering
 Landscape Architecture
Jordan G. Brost, PLS #3009
 4941 Kirschling Court
 Stevens Point, WI 54481
 715.344.9999 (PH) 715.344.9922 (FX)

FIELDWORK COMPLETED: 05/05/25
 DRAWN: TDP CHECKED: JGB
 FIELD BOOK: 94 PAGE: 10
 JOB NO: 25.5071 DATE: 7-21-25

CLIENT / OWNER
 GREEN BAY AREA PUBLIC
 SCHOOL DISTRICT
 200 SOUTH BROADWAY
 GREEN BAY, WI 54303