

2026 CWM  
 14-721 = PS  
 14-721-1 = NPL

3108387

MAP# 9961  
 CHERYL BERKEN  
 BROWN COUNTY  
 REGISTER OF DEEDS  
 GREEN BAY, WI  
 RECORDED ON  
 10/14/2025 12:06 PM  
 REC FEE:  
 REC FEE: 30.00  
 PAGES: 3

# CERTIFIED SURVEY MAP


ALL OF LOTS 1-3 OF VOLUME 53, CERTIFIED SURVEY MAPS, PAGE 59 (MAP #7702 - DOC.#2327852), BROWN COUNTY RECORDS, LOCATED IN PRIVATE CLAIM 2, EAST SIDE OF THE FOX RIVER, CITY OF GREEN BAY, BROWN COUNTY, WISCONSIN.

## LEGEND

- ⊙ 1" IRON PIPE FOUND
- ⊙ 1.32"X18" IRON PIPE WITH CAP, ( )
- ⊙ WEIGHING 1.68 # / L.F. SET
- ⊙ MONUMENT FOUND, TYPE NOTED
- ✕ SAW CROSS FOUND
- ⊗ SAW CROSS SET
- RECORDED AS
- ACCESS
- FENCE



8-20-25  
 Rev-10-7-25

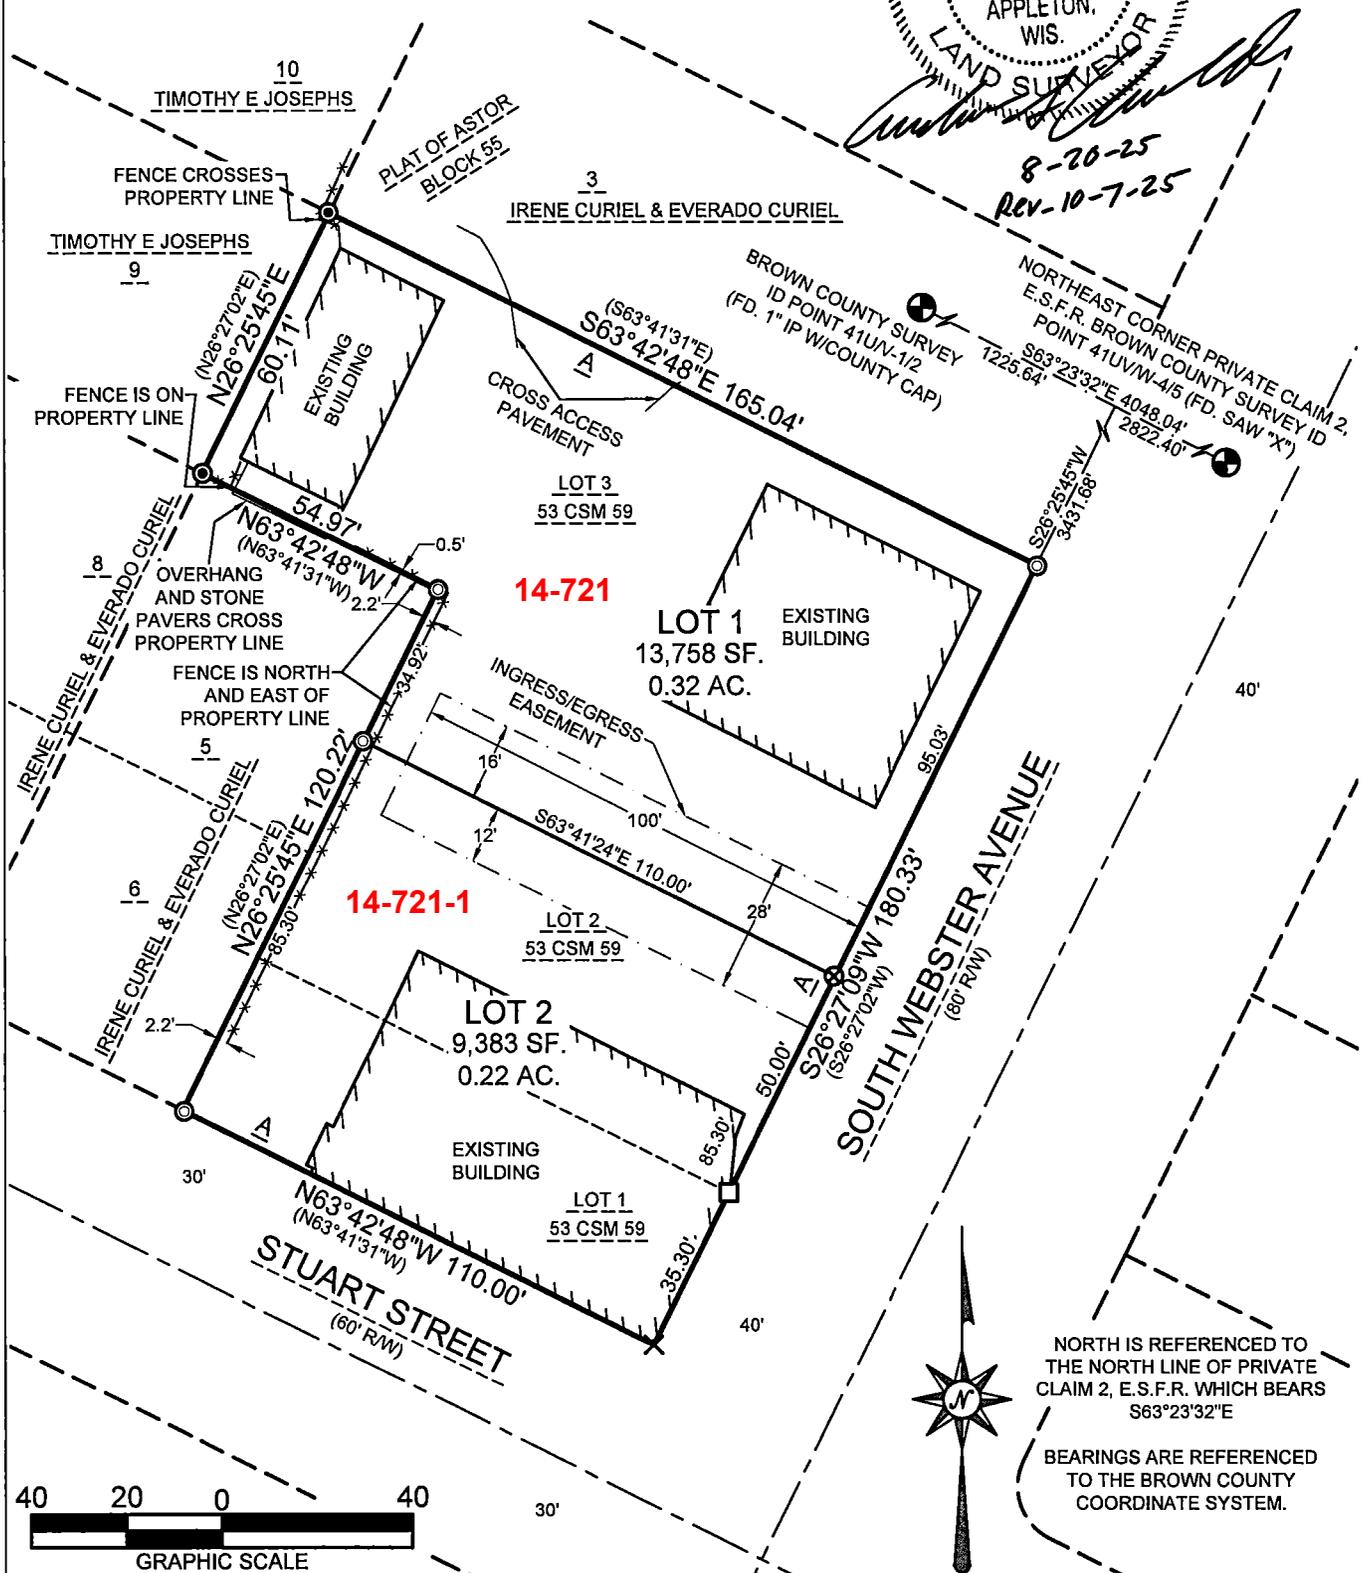

NORTH IS REFERENCED TO THE NORTH LINE OF PRIVATE CLAIM 2, E.S.F.R. WHICH BEARS S63°23'32"E  
 BEARINGS ARE REFERENCED TO THE BROWN COUNTY COORDINATE SYSTEM.

**MACHIV**  
 ENGINEERING • SURVEYING • ENVIRONMENTAL  
 2260 Salscheider Court Green Bay, WI  
 54313 PH:920-569-5765, Fax: 920-569-5767  
 www.machiv.com

CLIENT: RANBIR SHERGILL - 457 WOODFIELD PRARIE WAY HOBART, WI 54155  
 DRAFTED BY: JSH  
 TAX PARCEL NO.: 14-721

SCALE:  
 1" = 40'

SHEET: 1 OF 3  
 PROJECT NO. 2367-01-25  
 DRAWING NO. 1945