

2026 CWM
 HL-700 = PS
 HL-700-1 = NPL


3083467

MAP# 9841
 CHERYL BERKEN
 BROWN COUNTY
 REGISTER OF DEEDS
 GREEN BAY, WI
 RECORDED ON
 01/02/2025 10:49 AM
 REC FEE:
 REC FEE: 30.00
 PAGES: 3

CERTIFIED SURVEY MAP NO. _____
 PART OF THE SOUTHEAST 1/4 OF THE
 SOUTHEAST 1/4 OF SECTION 36,
 TOWNSHIP 21 NORTH, RANGE 20 EAST,
 TOWN OF HOLLAND, BROWN COUNTY, WISCONSIN.



BEARINGS ARE REFERENCED TO THE BROWN COUNTY COORDINATE SYSTEM, WHICH HAS THE EAST LINE OF THE SOUTHEAST 1/4 OF SECTION 36 BEARING S 00°20'47" W

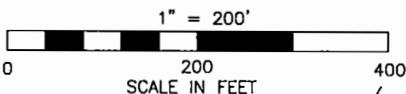


NORTH LINE OF THE SE 1/4 OF THE SE 1/4 OF SECTION 36

UNPLATTED LANDS BY OWNER

EAST 1/4 CORNER SECTION 36, T20N, R16E
 MAG NAIL WITH WASHER FOUND

LEGEND

- 1" O.D. IRON PIPE SET, 18" LONG, WEIGHING 1.130 LBS. PER LIN. FOOT
- WL- APPROXIMATE WETLANDS BOUNDARY
- ⊙ GOVERNMENT MONUMENT

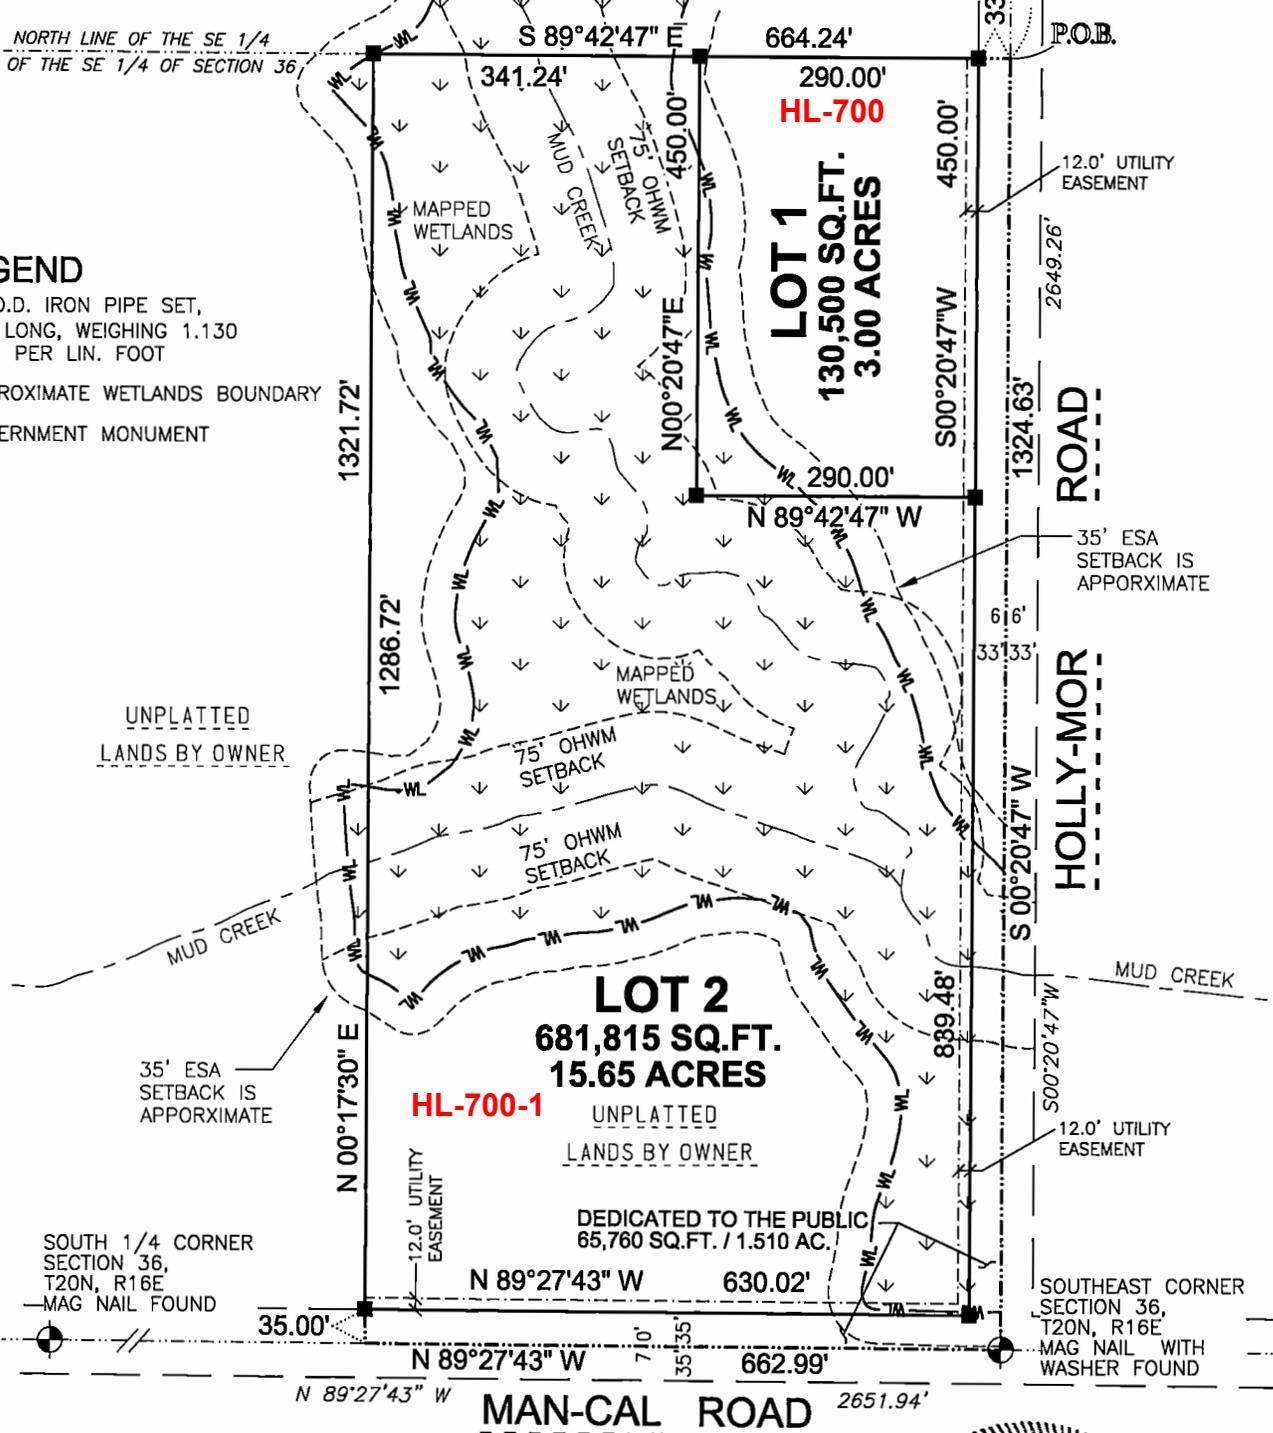

NOTE:
 ANY LAND BELOW THE ORDINARY HIGH WATER MARK OF A LAKE OR A NAVIGABLE STREAM IS SUBJECT TO THE PUBLIC TRUST IN NAVIGABLE WATERS THAT IS ESTABLISHED UNDER ARTICLE IX, SECTION 1, OF THE STATE CONSTITUTION

Martenson & Eisele, Inc.

1377 Midway Road
 Menasha, WI 54952
 www.martenson-eisele.com
 info@martenson-eisele.com
 920.731.0381 1.800.236.0381

Planning
 Environmental
 Surveying
 Engineering
 Architecture

SURVEY FOR:
 TRIPLE J WINGS & CLAY, LLC
 2687 MAN-CAL ROAD
 BRILLION, WI 54110

PROJECT NO. 1-1128-010
 FILE: 1-1128-010csm SHEET 1 OF 3
 THIS INSTRUMENT WAS DRAFTED BY: C.Cleary

