


3092069

MAP# 9885
 CHERYL BERKEN
 BROWN COUNTY
 REGISTER OF DEEDS
 GREEN BAY, WI
 RECORDED ON
 04/23/2025 12:52 PM
 REC FEE:
 REC FEE: 30.00
 PAGES: 7

CERTIFIED SURVEY MAP

PART OF THE NE1/4 OF THE NE1/4 AND
 PART OF THE SE1/4 OF THE NE1/4 OF
 SECTION 6, T.23N., R.22E., TOWN OF HUMBOLDT,
 BROWN COUNTY, WISCONSIN

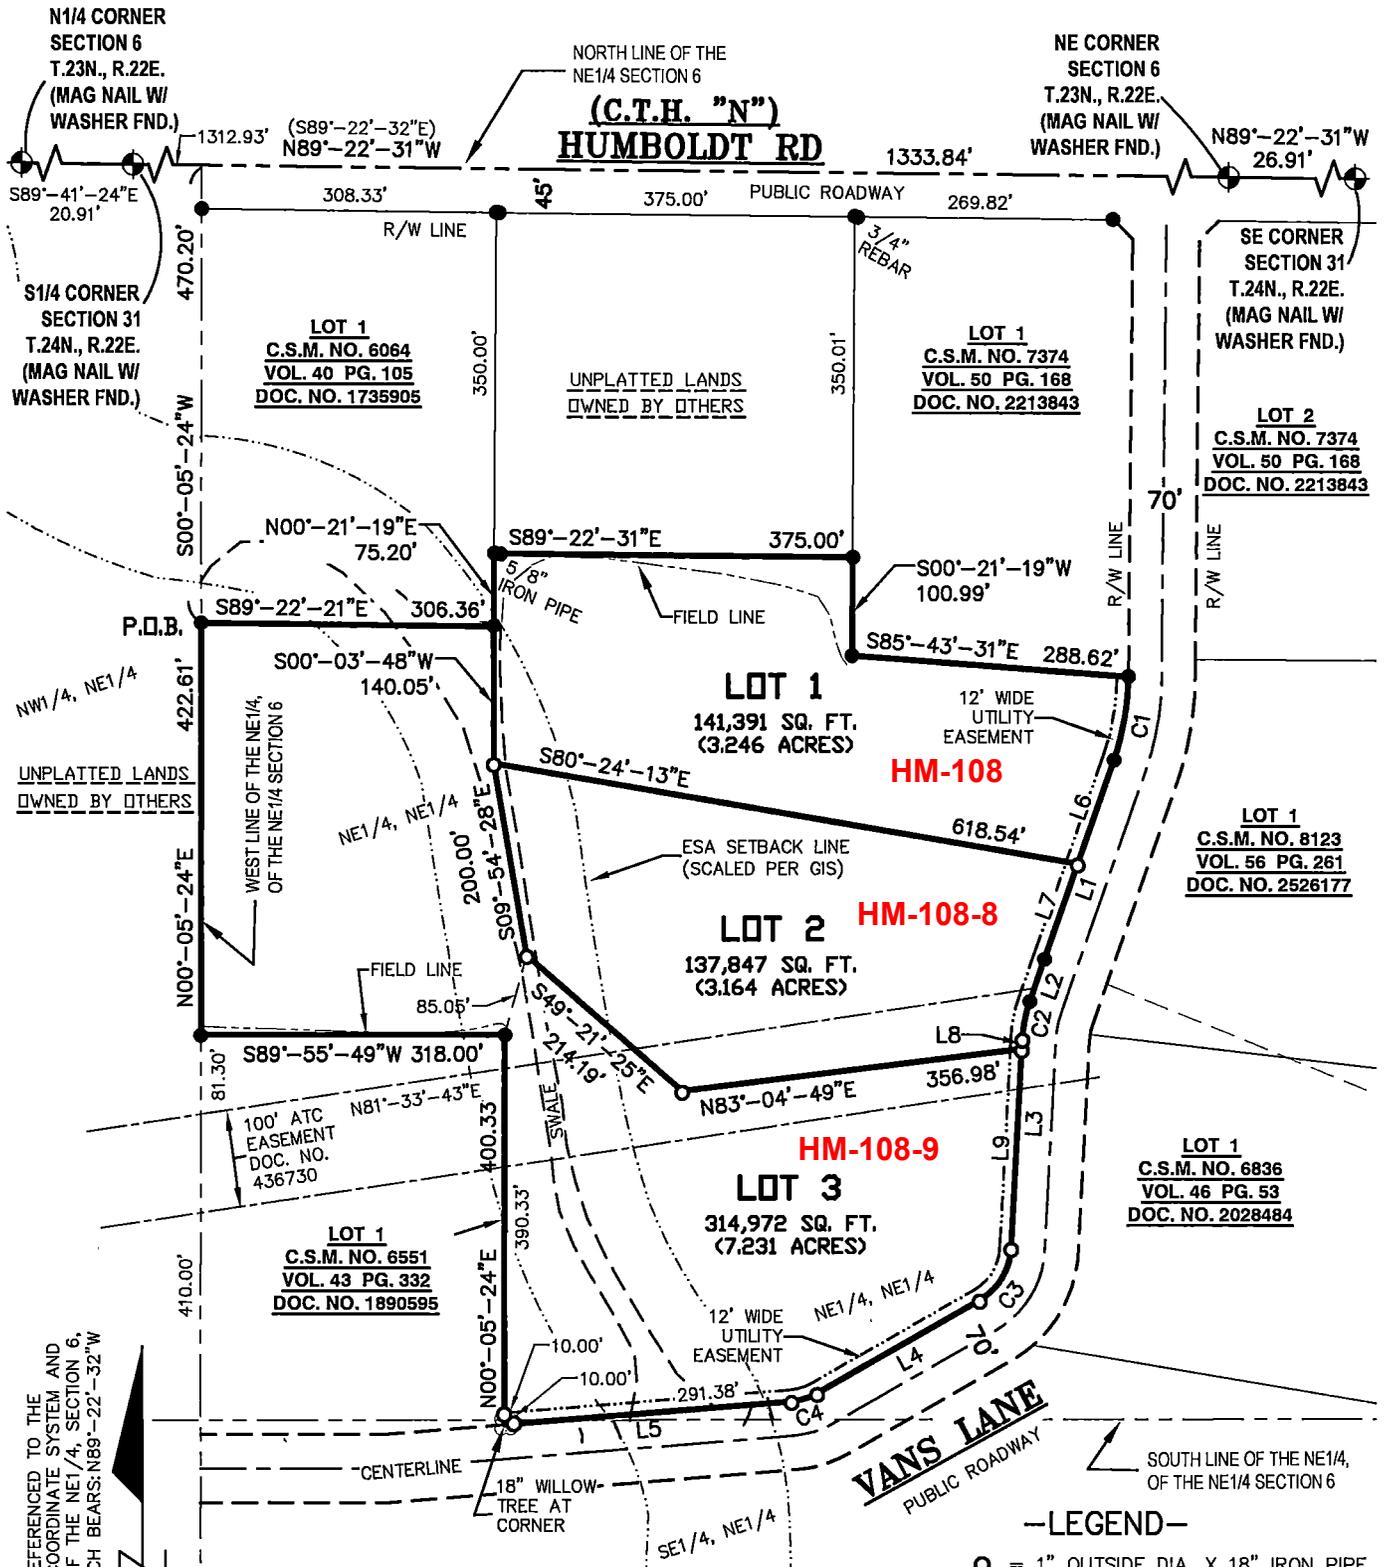


SURVEY NOTES:
 - LINE AND CURVE TABLE FOUND ON SHEET 2
 - ADDITIONAL NOTES FOUND ON SHEET 4

WISCONSIN
 BRADLEY A. BUECHEL
 S-2613
 SURVEYOR
 April 11, 2025

- LEGEND—**
- = 1" OUTSIDE DIA. X 18" IRON PIPE SET, WT. 1.54 LBS. PER LINEAL FT.
 - = 1" IRON PIPE FOUND
 - ⊙ = BROWN CO. PLSS COR.
 - () = RECORDED INFORMATION

GRAPHIC SCALE
 1 inch = 200 ft.

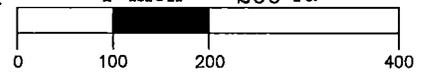

BEARINGS REFERENCED TO THE BROWN COUNTY COORDINATE SYSTEM AND THE NORTH LINE OF THE NE1/4, SECTION 6, T.23N., R.22E. WHICH BEARS: N89°-22'-32"W

PROPERTY OWNER:
 VANDENAVOND FAMILY TRUST
 5015 HUMBOLDT RD
 GREEN BAY, WI 54311
 PARCEL NUMBER:
 HM-108

MERIDIAN
 SURVEYING, LLC
 2020 Madison Street Office: 920-993-0881
 New Holstein, WI 53061 Fax: 920-273-6037

| | |
|----------------|---------------------------|
| DRAWN BY: KR | FIELD WORK DATE: 11-25-24 |
| CHECKED BY: BB | FIELD BOOK: X |
| JOB NO.: 15770 | SHEET 1 OF 7 |