

2026 CWM
 HM-83 = PS
 HM-83-1 = NPL


3092446

MAP# 9890
 CHERYL BERKEN
 BROWN COUNTY
 REGISTER OF DEEDS
 GREEN BAY, WI
 RECORDED ON
 04/28/2025 04:25 PM
 REC FEE:
 REC FEE: 30.00
 PAGES: 4

CERTIFIED SURVEY MAP

PART OF THE SOUTHWEST 1/4 OF THE SOUTHEAST 1/4 OF SECTION 4,
 T23N-R22E, TOWN OF HUMBOLDT, BROWN COUNTY, WISCONSIN


GRAPHIC SCALE: 1" = 150'

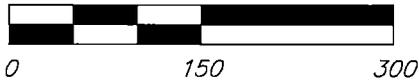

BEARINGS ARE REFERENCED TO
 THE SOUTH LINE OF THE
 SOUTHEAST 1/4 OF SECTION 4,
 T23N-R22E, WHICH BEARS
 N89°24'07"E.

Public Trust Doctrine:
 Any land below the ordinary high water mark of a lake
 or a navigable stream is subject to the public trust in
 navigable waters that is established under article IX,
 section 1, of the state constitution.

©Vierbicher Associates, Inc.

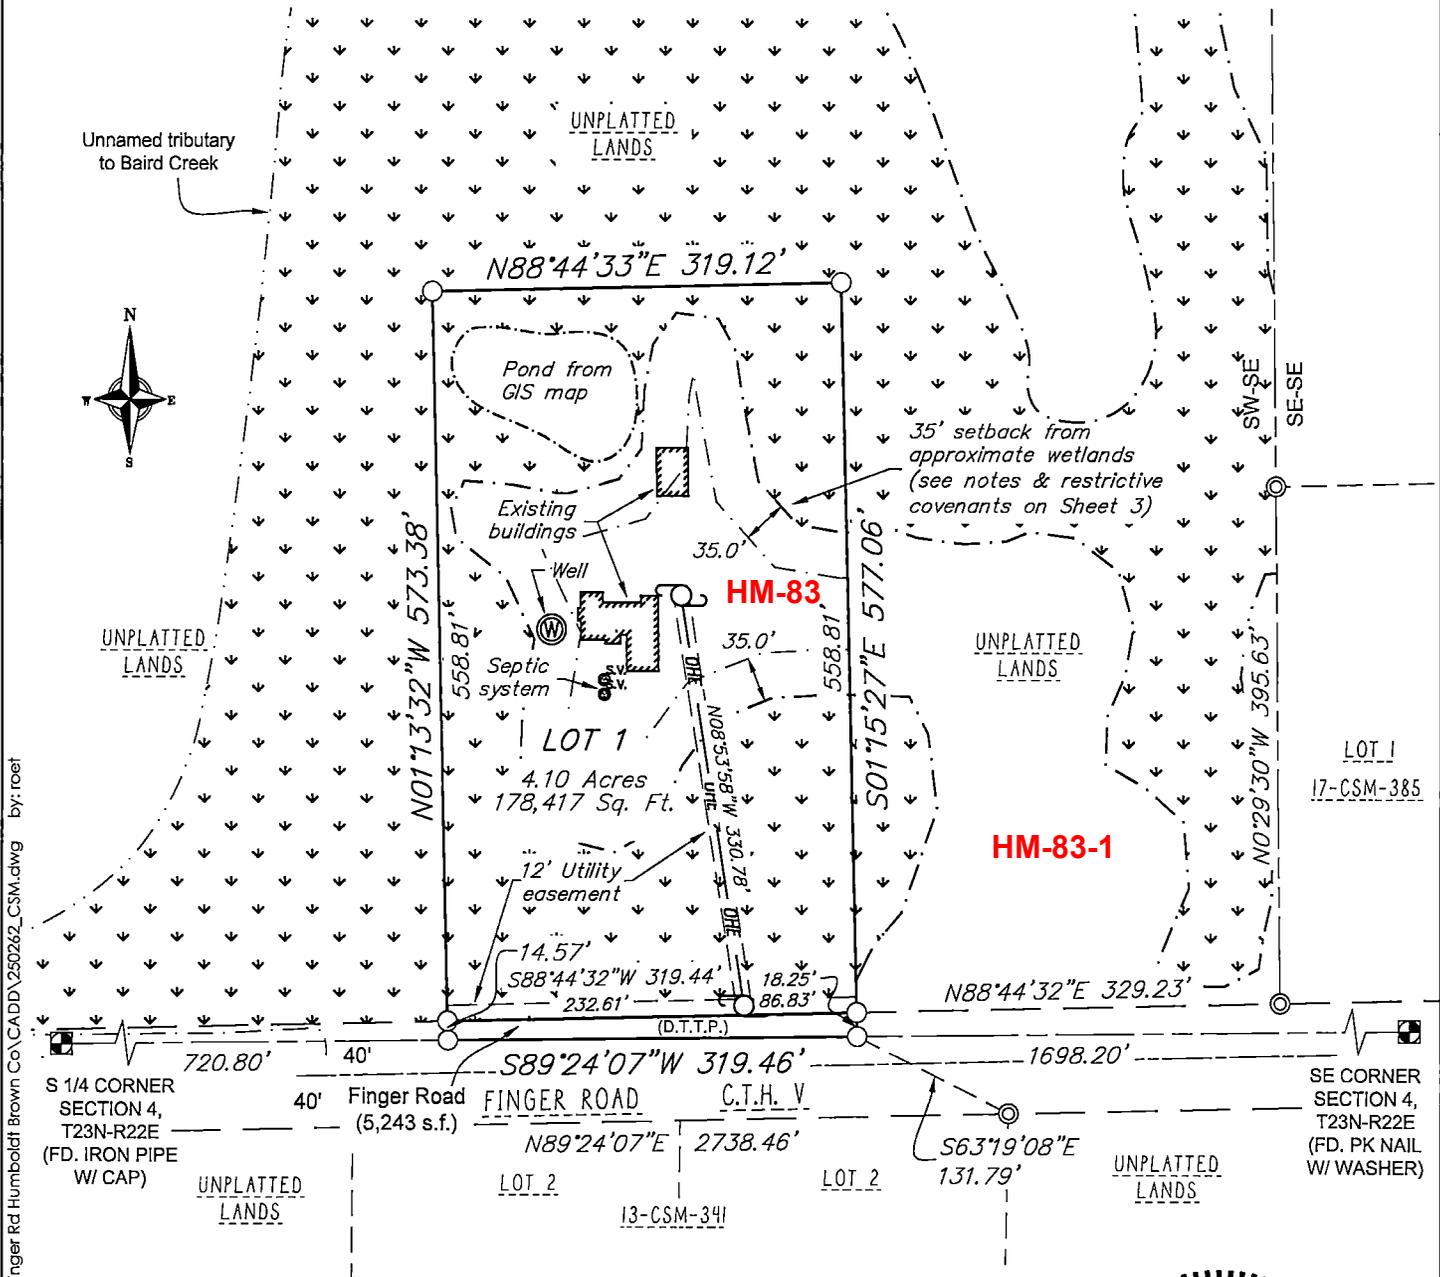

SURVEY LEGEND

- PUBLIC LAND CORNER AS NOTED
- ⊙ FOUND 1" DIA. IRON PIPE W/ CAP
- SET 1.32" x 18" DIA. IRON PIPE W/CAP, WEIGHING 1.18# PER L.F.
- ⊕ EXISTING UTILITY POLE
- OHE — EXISTING OVERHEAD ELECTRIC LINE
- ⌊ ⌋ APPROXIMATE WETLANDS FROM COUNTY GIS (SEE NOTES & RESTRICTIVE COVENANTS ON SHEET 3)



Randall J. Oettinger
 Randall J. Oettinger
 PLS-2349
 March 12, 2025
 Revised April 22, 2025 (Review comments)

TAX PARCEL: HM-83
 FIELDWORK COMPLETED: 03/11/2025

		Job #: 250262 Date: 03/06/2025	SURVEYED FOR: VICKI ALLEN	SURVEYED BY: Vierbicher Associates, Inc. 400 Security Blvd, Ste 1 Green Bay, WI 54313 (920) 434-9670	SHEET 1 OF 4
	Rev:	Drafted By: RJO	DWG #L-12415		
	Checked By: MRA				