


3105244

MAP# 9951  
CHERYL BERKEN  
BROWN COUNTY  
REGISTER OF DEEDS  
GREEN BAY, WI  
RECORDED ON  
09/11/2025 04:25 PM  
REC FEE: 30.00  
PAGES: 3

# CERTIFIED SURVEY MAP NO. \_\_\_\_\_

A REDIVISION OF OUTLOT 1 AND LOTS 1, 2 AND 3 OF CERTIFIED SURVEY MAP NO. 6796 AS RECORDED IN VOLUME 45 OF CERTIFIED SURVEY MAPS ON PAGES 300-303 AS DOCUMENT NUMBER 2001569 LOCATED IN PART OF THE NE 1/4 OF THE NE 1/4 OF SECTION 28, T.24 N., R.22 E., TOWN OF HUMBOLDT, BROWN COUNTY, WISCONSIN.

BEARINGS REFERENCED TO THE EAST LINE OF THE NE 1/4 OF SEC. 28, T24N., R22E. BEARING S 00°00'27" W FROM PREVIOUS SURVEYS.

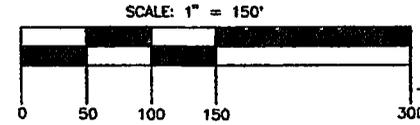


N.E. CORNER SEC.28-24-22

2026 CWM  
HM-345-7 = PLC  
HM-345-7-3 = PLC  
HM-345-7-1 = PC / PLC  
HM-345-7-2 = RC

PARCELS:  
HM-345-7  
HM-345-7-1  
HM-345-7-2  
HM-345-7-3

### LEGEND


- ▲ EXISTING "MAG" NAIL W/WASHER
- EXISTING 1" IRON PIPE FOUND
- 1"X 18" IRON PIPE SET WEIGHING 1.13#/LIN.FT. W/ ID CAP
- ⊙ EXISTING WELL

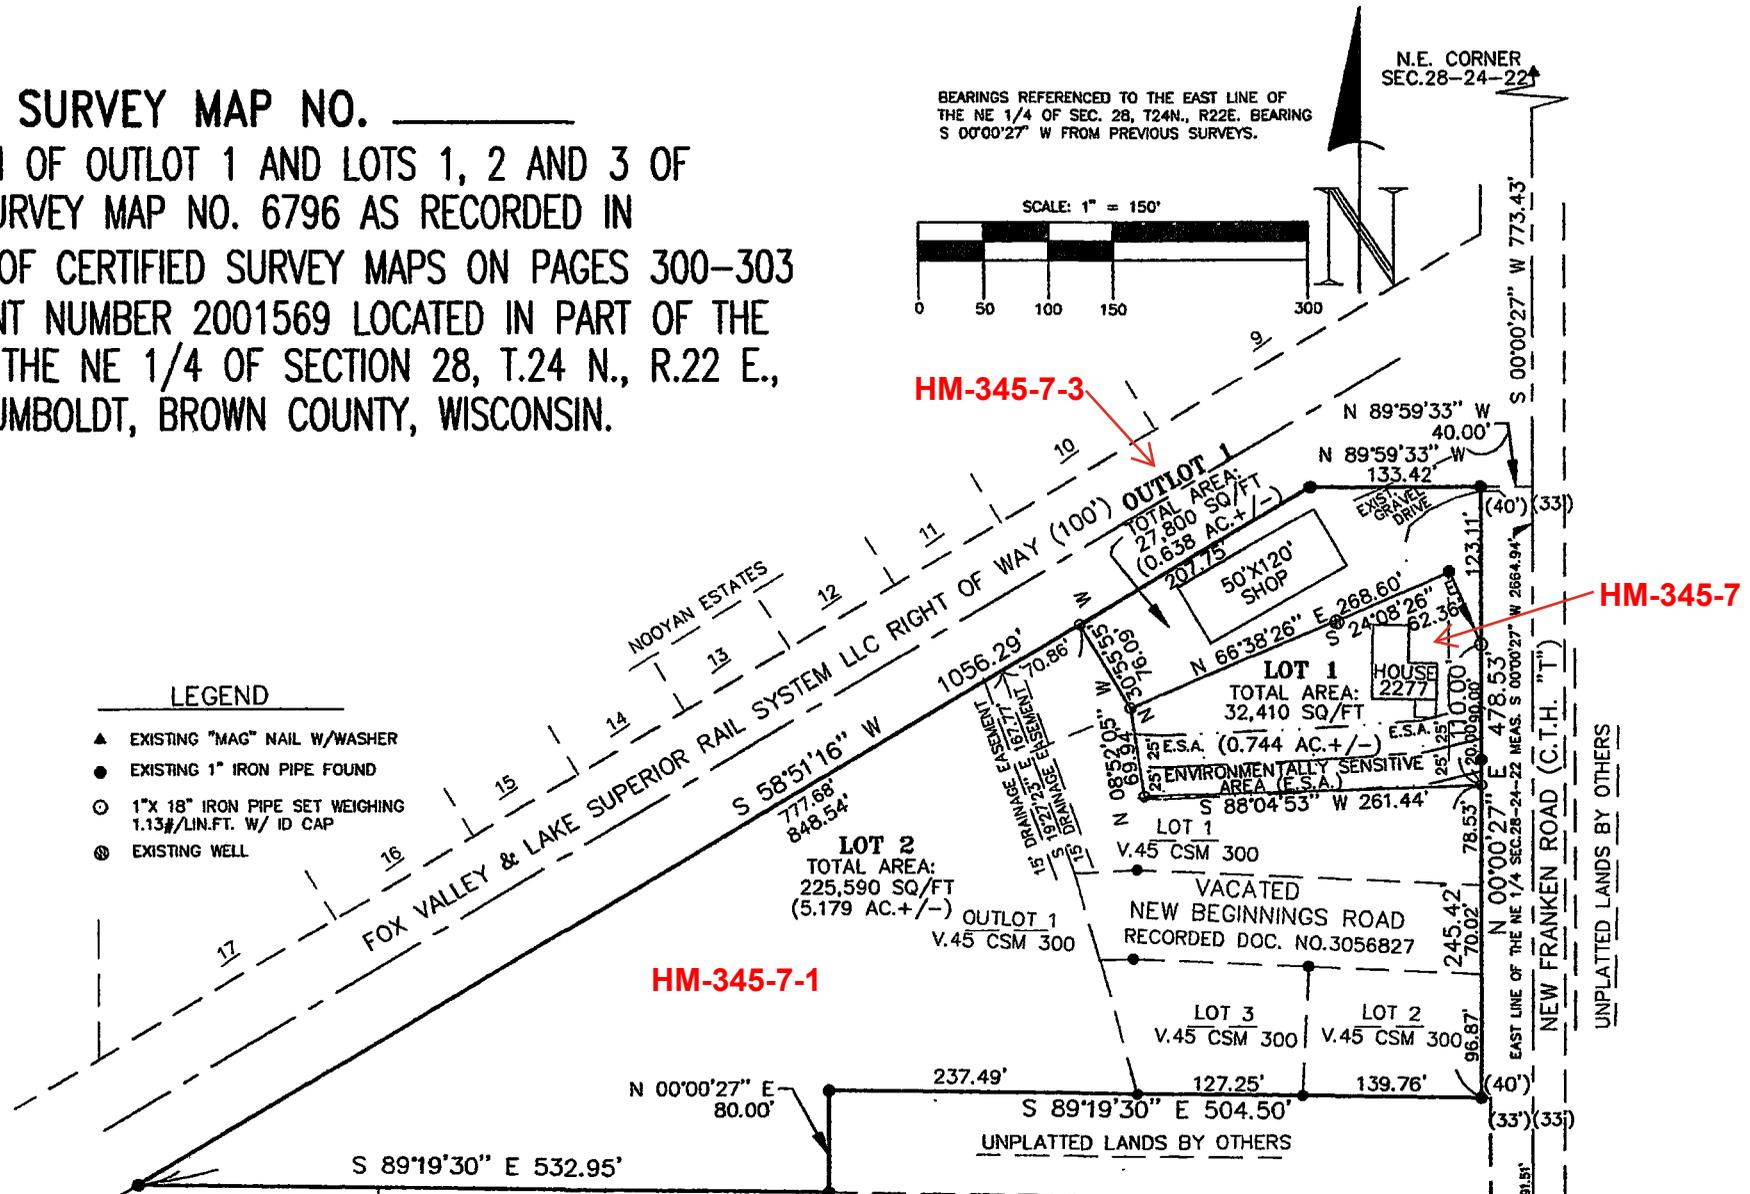

OWNERS:  
NEAL J. MERTENS &  
NEW BEGINNINGS TRUST  
2277 N NEW FRANKEN ROAD  
NEW FRANKEN, WI. 54229



McNULTY SURVEYING & MAPPING LLC  
300 E. PARK STREET  
FORESTVILLE, WI. 54213  
(920) 856-6711

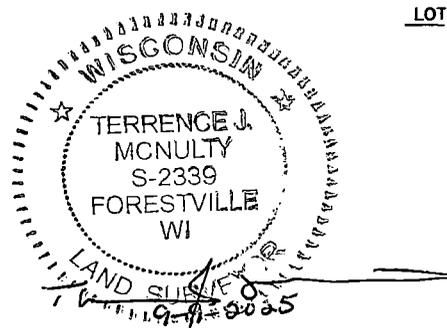

E. 1/4 CORNER SEC.28-24-22