


2025 CWM  
 L-480-2 = PS  
 L-480-4 = NPL  
 L-480-5 = NPL

# CERTIFIED SURVEY MAP


PART OF LOT 1, VOLUME 30 OF CERTIFIED SURVEY MAPS, PAGE 335, MAP NUMBER 4776, DOCUMENT NUMBER 1418683,  
 BROWN COUNTY RECORDS, BEING PART OF LOT 97, WILLIAM'S GRANT SUBDIVISION AND PART OF LOT 96, WILLIAM'S GRANT SUBDIVISION,  
 TOWN OF LAWRENCE, BROWN COUNTY, WISCONSIN

3098092  
 MAP# 9916  
 CHERYL BERKEN  
 BROWN COUNTY  
 REGISTER OF DEEDS  
 GREEN BAY, WI  
 RECORDED ON  
 06/30/2025 01:52 PM  
 REC FEE:  
 REC FEE: 30.00  
 PAGES: 4

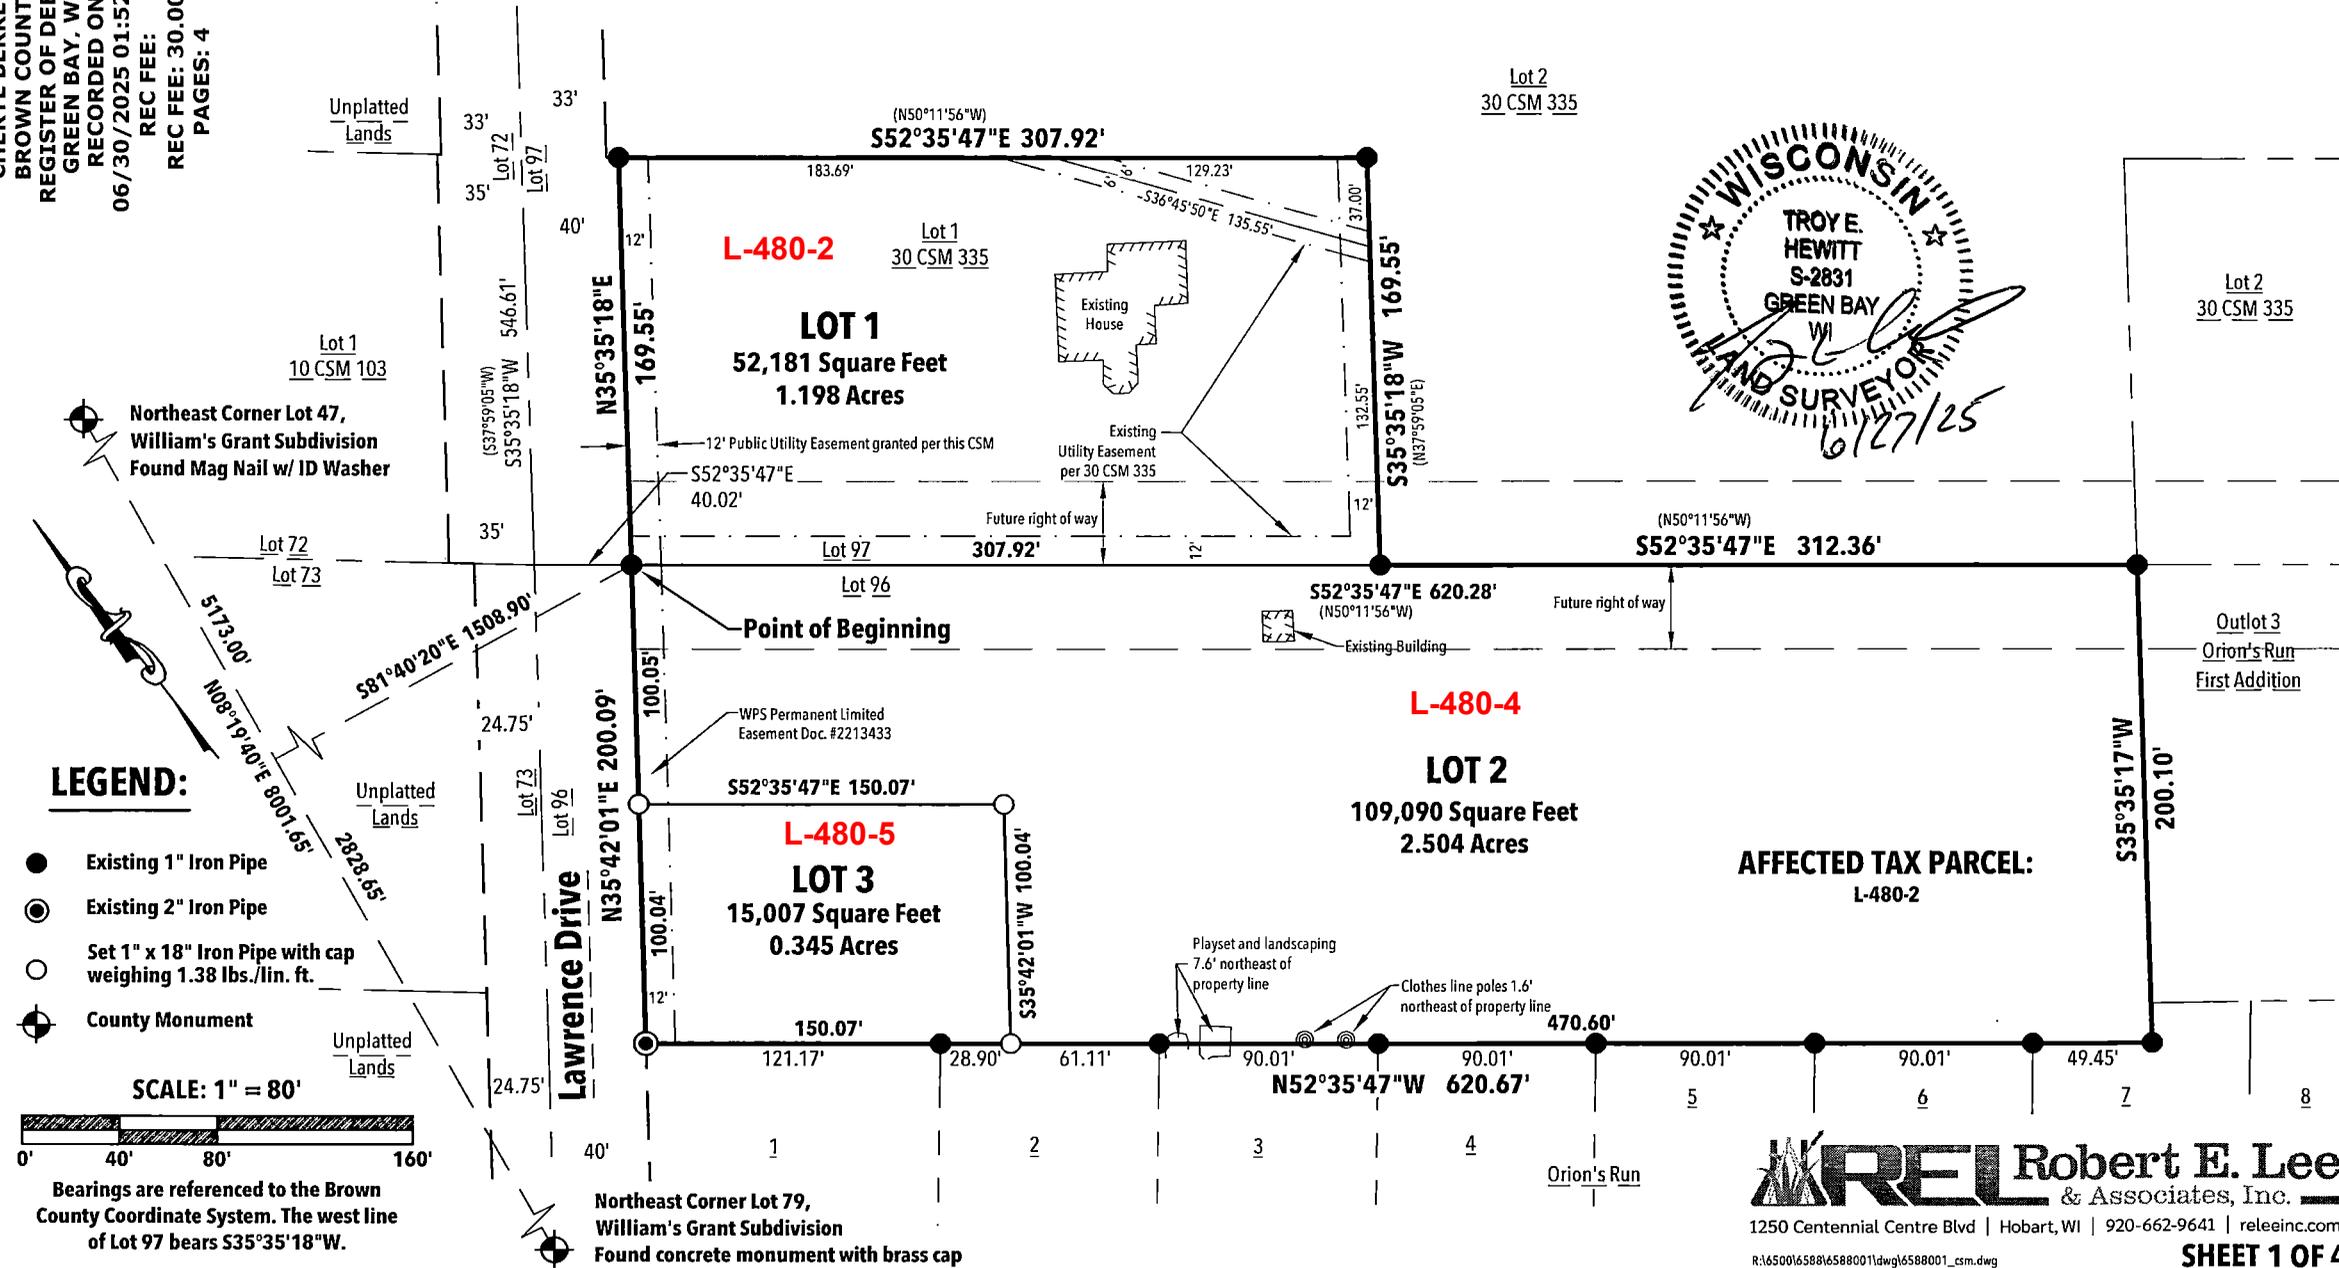

### LEGEND:

- Existing 1" Iron Pipe
- ⊙ Existing 2" Iron Pipe
- Set 1" x 18" Iron Pipe with cap weighing 1.38 lbs./lin. ft.
- ⊕ County Monument

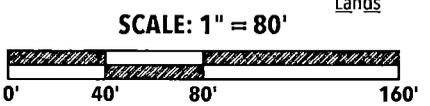

Bearings are referenced to the Brown County Coordinate System. The west line of Lot 97 bears S35°35'18"W.

**AFFECTED TAX PARCEL:**  
 L-480-2

**REL Robert E. Lee & Associates, Inc.**  
 1250 Centennial Centre Blvd | Hobart, WI | 920-662-9641 | releinc.com

R:\65001\65881\6588001\dwg\6588001\_csm.dwg