


2026 CWM  
ND-3 = PS  
ND-3-1 = NPL

3102142

MAP# 9932  
CHERYL BERKEN  
BROWN COUNTY  
REGISTER OF DEEDS  
GREEN BAY, WI  
RECORDED ON  
08/12/2025 11:33 AM  
REC FEE:  
REC FEE: 30.00  
PAGES: 3

CERTIFIED SURVEY MAP NO. \_\_\_\_\_  
IN PART OF THE SW 1/4 OF THE NE 1/4 OF  
SECTION 1, T.22 N., R.22 E., TOWN OF NEW DENMARK,  
BROWN COUNTY, WISCONSIN.

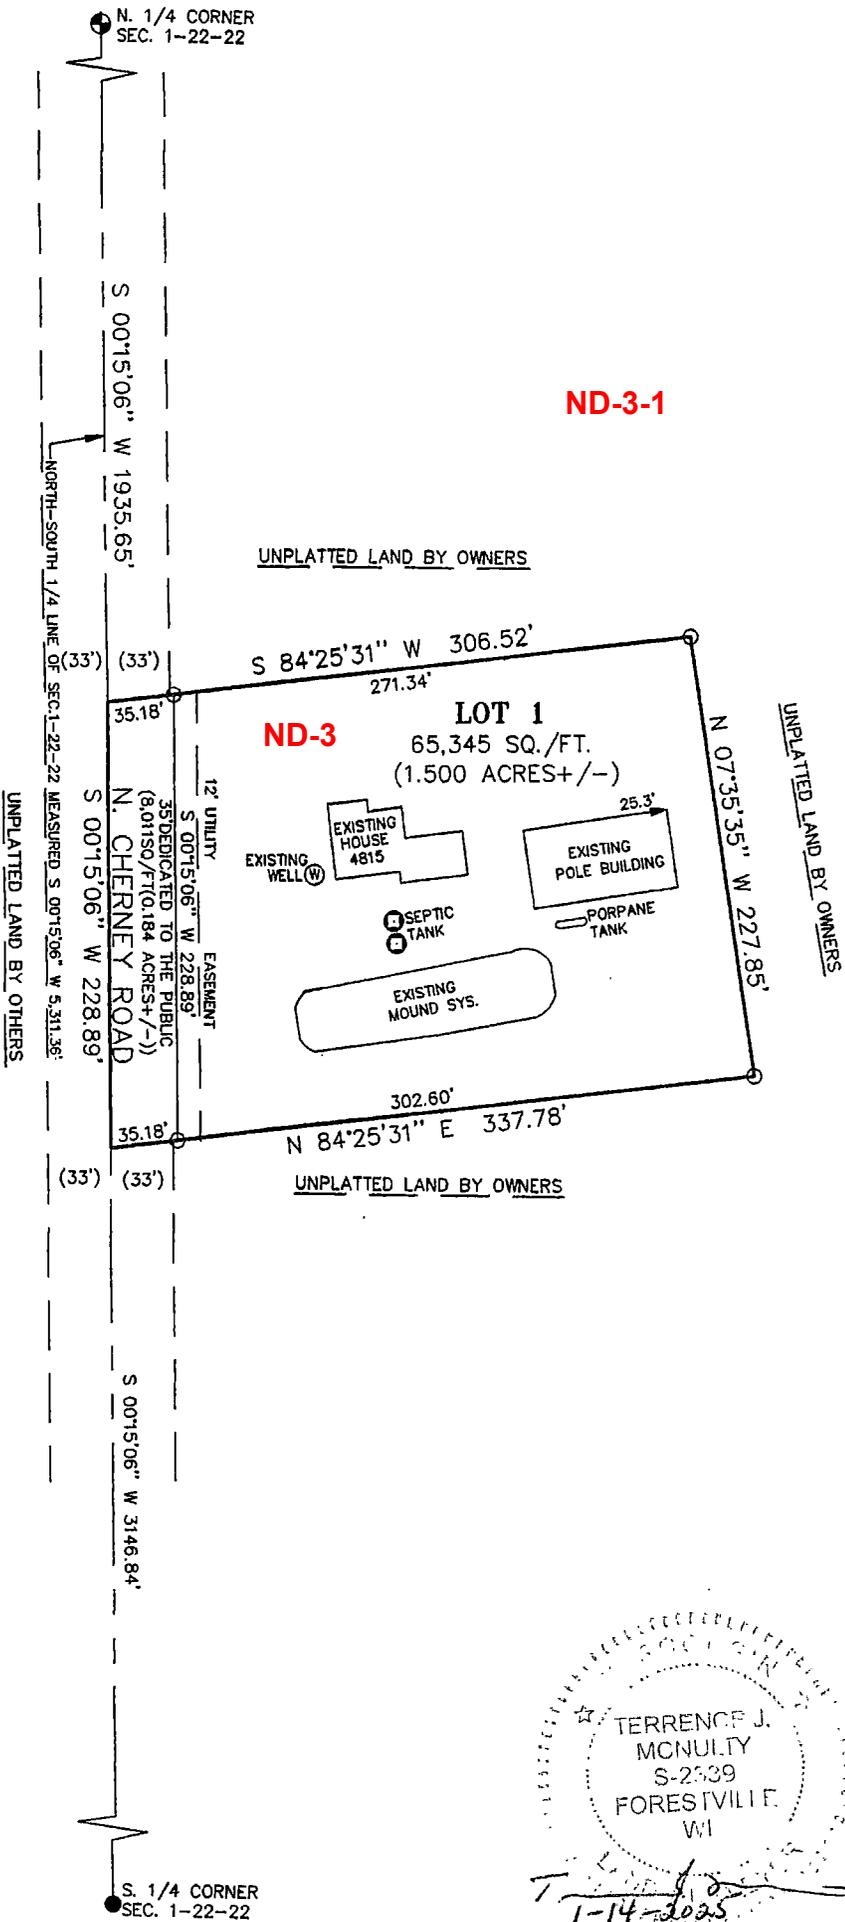


ND-3-1

UNPLATTED LAND BY OWNERS

ND-3

LOT 1  
65,345 SQ./FT.  
(1.500 ACRES+/-)

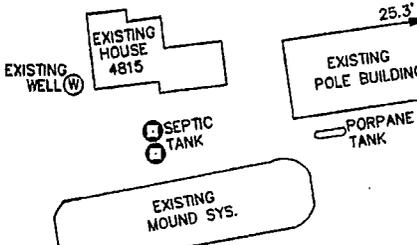

N 84°25'31" E 337.78'

UNPLATTED LAND BY OWNERS


BEARINGS REFERENCED TO  
THE NORTH-SOUTH 1/4 LINE  
OF SEC. 1, T.22 N., R.22 E.,  
BEARING S 00°15'06" W FROM  
BROWN COUNTY COORDINATES.

LEGEND

- FOUND CONCRETE MONUMENT W/BRASS CAP
- FOUND 1" IRON PIPE
- 1" X 18" IRON PIPE SET WEIGHING 1.13#/LIN.FT. W/ ID CAP



SCALE: 1" = 100'

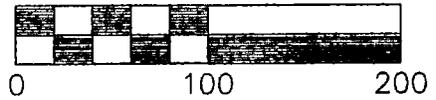

TERRENCE J. McNULTY  
S-2539  
FORESTVILLE, WI  
1-14-2025

OWNERS:  
DENNIS J & KAY A. STODOLA  
STODOLA REVOCABLE LIVING TRUST  
N3039 STODOLA ROAD  
LUXEMBURG, WI. 54217

McNULTY SURVEYING & MAPPING LLC  
300 E. PARK STREET  
FORESTVILLE, WI. 54213  
(920) 856-6711

PART OF PARCEL ND-3  
SHEET 1 OF 3