

3106196


MAP# 9957
 CHERYL BERKEN
 BROWN COUNTY
 REGISTER OF DEEDS
 GREEN BAY, WI
 RECORDED ON
 09/22/2025 12:40 PM
 REC FEE:
 REC FEE: 30.00
 PAGES: 3

CERTIFIED SURVEY MAP


LOT 1 OF CERTIFIED SURVEY MAP NUMBER 9241,
 DOCUMENT NO. 2930911, LOCATED IN THE
 SOUTHWEST 1/4 OF THE NORTHWEST 1/4,
 SECTION 29, T22N-R22E, TOWN OF NEW DENMARK,
 BROWN COUNTY, WISCONSIN

NORTHWEST CORNER
 SECTION 29, T22N-R22E
 (EXISTING MAG NAIL W/WASHER)

THE WEST LINE OF THE NORTHWEST 1/4
 OF SECTION 29, T22N-R22E
 SECTION LINE TOTAL=N00°02'36"E, 2689.92'
 FROM BROWN COUNTY SECTION SUMMARIES.

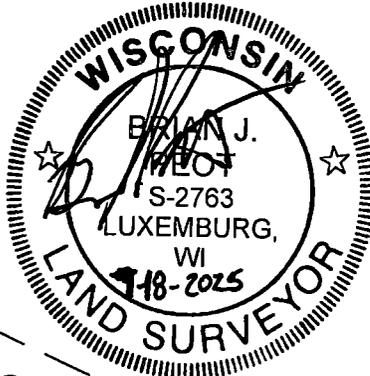

SCALE
 1" = 100'
 0 50 100
 GRAPHIC SCALE IN FEET

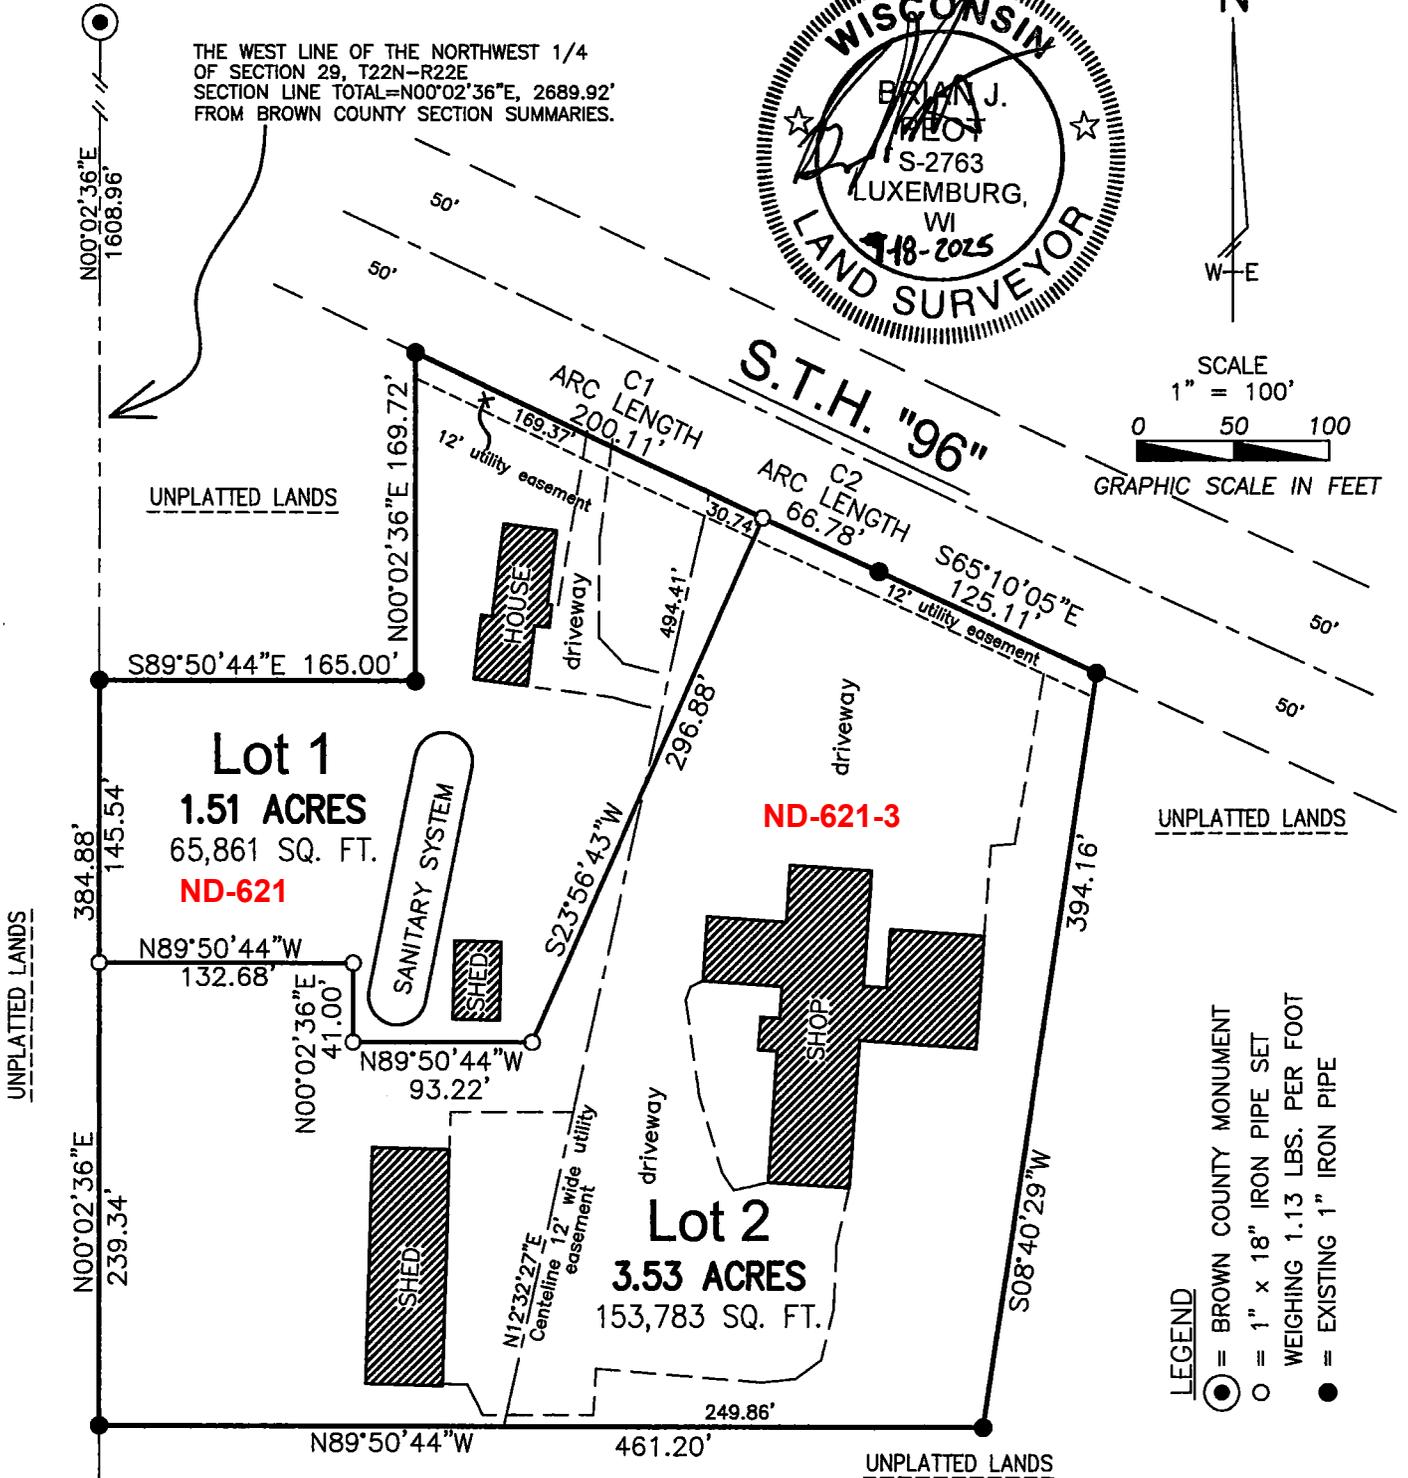

- LEGEND
- = BROWN COUNTY MONUMENT
 - = 1" x 18" IRON PIPE SET
 - WEIGHING 1.13 LBS. PER FOOT
 - = EXISTING 1" IRON PIPE

CURVE TABLE

	ARC LENGTH	CHORD BEARING	CHORD LENGTH	RADIUS	TANGENT BEARING	DELTA ANGLE
C1	200.11'	S64°50'06"E	200.11'	28,697.90'	S64°38'07"E	0°23'58"
C2	66.78'	S65°06'05"E	66.78'	28,697.90'	S65°02'05"E	0°08'00"
C1-2	266.89'	S64°54'06"E	266.89'	28,697.90'	S65°02'05"E	0°31'58"

WEST 1/4 CORNER
 SECTION 29, T22N-R22E
 (CONC. MONUMENT W/CAP)

TPN ND-621
 SHEET 1 OF 3
 \dwg\csm\25009.dwg