
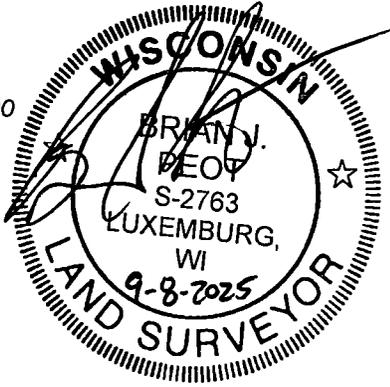


3111998

MAP# 9974  
 CHERYL BERKEN  
 BROWN COUNTY  
 REGISTER OF DEEDS  
 GREEN BAY, WI  
 RECORDED ON  
 11/19/2025 01:27 PM  
 REC FEE: 30.00  
 PAGES: 3

CERTIFIED SURVEY MAP

PART OF THE SOUTHEAST 1/4 OF THE  
 NORTHEAST 1/4, SECTION 25, T22N-R22E,  
 TOWN OF NEW DENMARK,  
 BROWN COUNTY, WISCONSIN

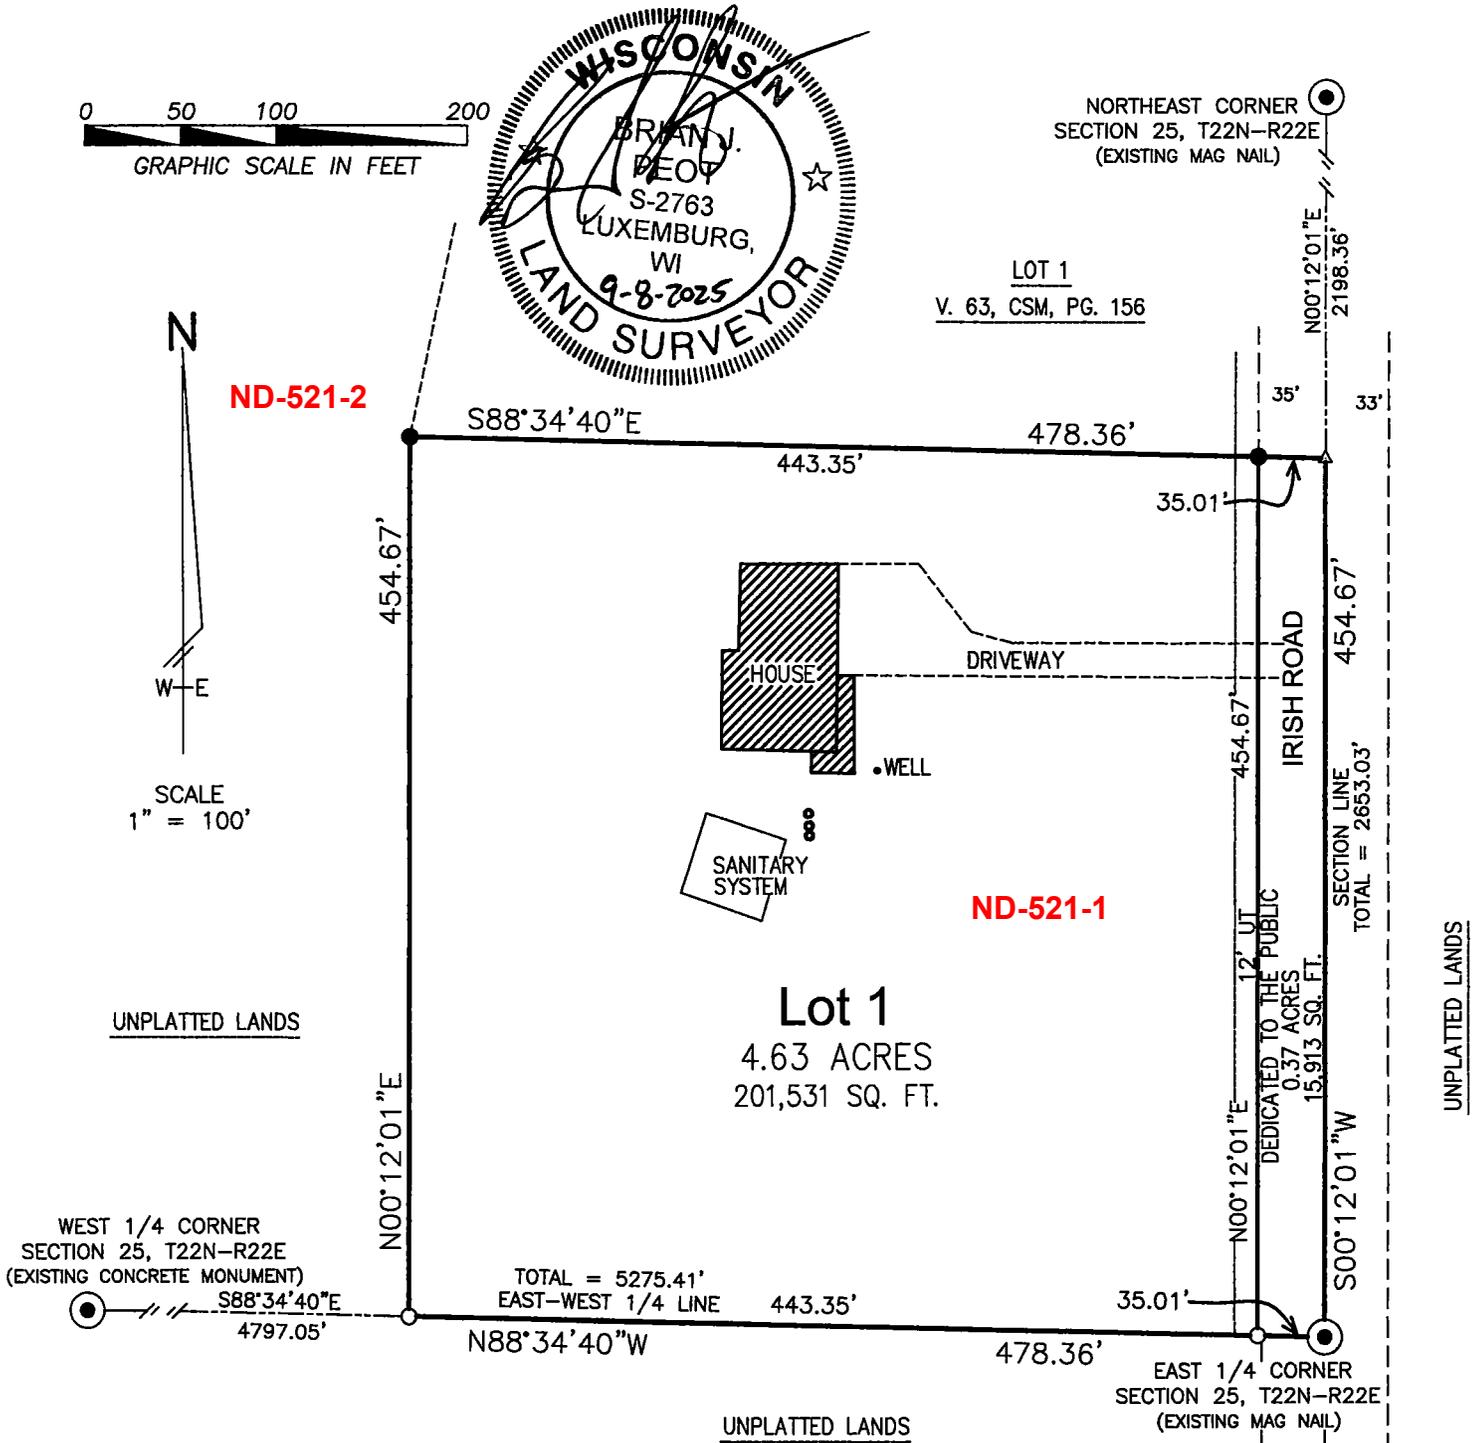

SCALE  
 1" = 100'

UNPLATTED LANDS

WEST 1/4 CORNER  
 SECTION 25, T22N-R22E  
 (EXISTING CONCRETE MONUMENT)  
 S88°34'40"E  
 4797.05'

TOTAL = 5275.41'  
 EAST-WEST 1/4 LINE  
 443.35'

EAST 1/4 CORNER  
 SECTION 25, T22N-R22E  
 (EXISTING MAG NAIL)

LEGEND

- = BROWN COUNTY MONUMENT
- = EXISTING 1" IRON PIPE
- ▲ = MAG NAIL SET
- = 1" x 18" IRON PIPE SET  
 WEIGHING 1.13 LBS. PER FOOT
- 12' UT = 12 FOOT WIDE UTILITY EASEMENT

BEARING REFERENCE TO:  
 THE EAST LINE OF THE NE 1/4, SEC 25,  
 = N00°12'01"E FROM BROWN COUNTY SECTION SUMMARY

ND-521-1  
 SHEET 1 OF 3  
 \dwg\csm\24065

UNPLATTED LANDS