


2026 CWM
 PI-461 = PS
 PI-461-2 = NPL

3085629

MAP# 9860
 CHERYL BERKEN
 BROWN COUNTY
 REGISTER OF DEEDS
 GREEN BAY, WI
 RECORDED ON
 01/30/2025 01:57 PM
 REC FEE:
 REC FEE: 30.00
 PAGES: 3

CERTIFIED SURVEY MAP

FOR
MICHAEL R. BROTT & DIANE S. BROTT
 PART OF THE NORTHWEST 1/4 OF THE NORTHEAST 1/4,
 SECTION 26, TOWNSHIP 25 NORTH, RANGE 19 EAST,
 TOWN OF PITTSFIELD, BROWN COUNTY, WISCONSIN.

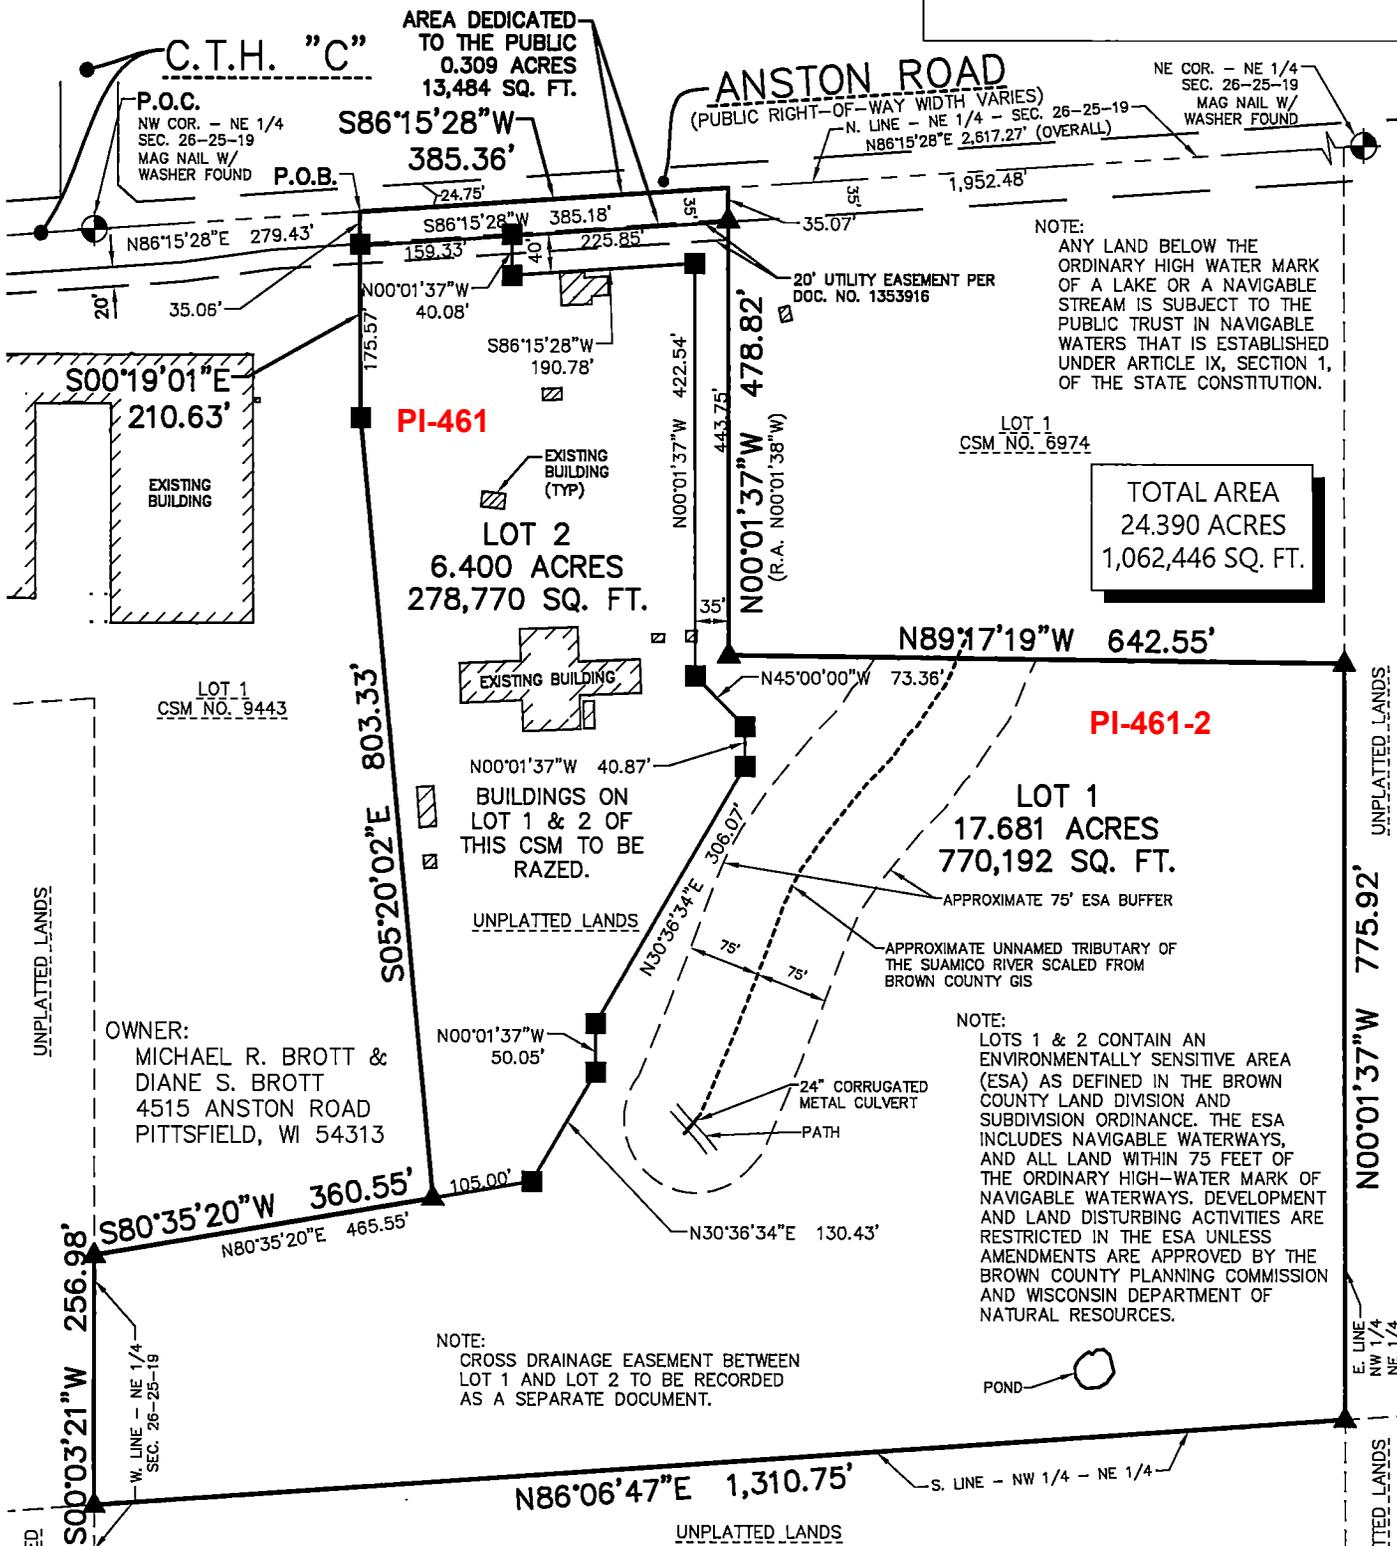


TOTAL AREA
 24.390 ACRES
 1,062,446 SQ. FT.


OWNER:
 MICHAEL R. BROTT &
 DIANE S. BROTT
 4515 ANSTON ROAD
 PITTSFIELD, WI 54313

PARCEL NO. PI-461

- LEGEND**
- - 1" x 18" IRON PIPE SET WEIGHING 1.13 LBS/FT.
 - ▲ - 1" IRON PIPE FOUND
 - ⊙ - SECTION CORNER MONUMENT FOUND
 - (R.A.) "RECORDED AS" INFORMATION

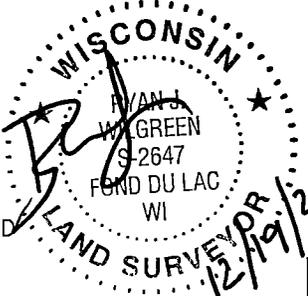

NORTH POINT REFERENCED TO THE WISCONSIN COUNTY COORDINATE SYSTEM, BROWN COUNTY. THE NORTH LINE OF THE NORTHEAST 1/4 OF SECTION 26 HAS A BEARING OF NORTH 86°-15'-28" EAST.

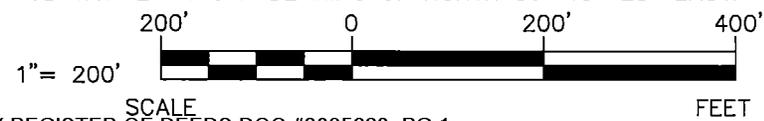

EXCEL
 ARCHITECTS • ENGINEERS • SURVEYORS
 Always a Better Plan

100 Camelot Drive
 Fond Du Lac, WI 54935
 Phone: (920) 926-9800
 www.EXCELENGINEER.com
 JOB NO. 240028700

SHEET 1 OF 3 SHEETS