


2026 CWM
 PI-433 = PLC
 PI-438 = PLC
 PI-438-2 = PLC

3085751

MAP# 9861
 CHERYL BERKEN
 BROWN COUNTY
 REGISTER OF DEEDS
 GREEN BAY, WI
 RECORDED ON
 02/03/2025 08:17 AM
 REC FEE:
 REC FEE: 30.00
 PAGES: 7

CERTIFIED SURVEY MAP

ALL OF LOT 1 OF VOLUME 43, CERTIFIED SURVEY MAPS,
 PAGE 256, MAP #6524, DOCUMENT #1880169, BROWN COUNTY
 RECORDS, PART OF THE SOUTHEAST 1/4 OF THE SOUTHWEST 1/4,
 AND PART OF THE NORTHEAST 1/4 OF THE SOUTHWEST 1/4,
 LOCATED IN SECTION 24, TOWNSHIP 25 NORTH, RANGE 19 EAST,
 TOWN OF PITTSFIELD, BROWN COUNTY, WISCONSIN.

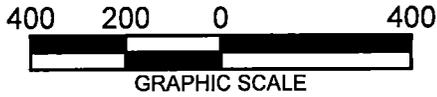

LEGEND


- 1" IRON PIPE FOUND
- 1.32"X18" IRON PIPE WITH CAP,
WEIGHING 1.68 # / L.F. SET
- SAW CROSS SET
- MONUMENT FOUND,
TYPE NOTED
- SEPTIC TANK
- 75' ORDINARY HIGH
WATER SETBACK
- APPROXIMATE WETLAND LINE
- 35' WETLAND SETBACK
- APPROXIMATE ORDINARY
HIGH WATER MARK
- FLOODPLAIN IN ZONE A
FEMA FIRM PANEL MAP
NO. 55009C0045F AND
MAP NO. 55009C0135G



NORTH IS REFERENCED TO THE
 SOUTH LINE OF THE SOUTHWEST 1/4
 OF SECTION 24, T25N-R19E, WHICH
 BEARS S84°46'22"W

BEARINGS ARE REFERENCED TO THE
 COUNTY COORDINATE SYSTEM OF
 RECORD.

WISCONSIN
 ANDREW S. CLEVELAND
 S-2787
 APPLETON,
 WIS.
 LAND SURVEYOR
Andrew S. Cleveland
 11-21-24
 Rev-1-14-25

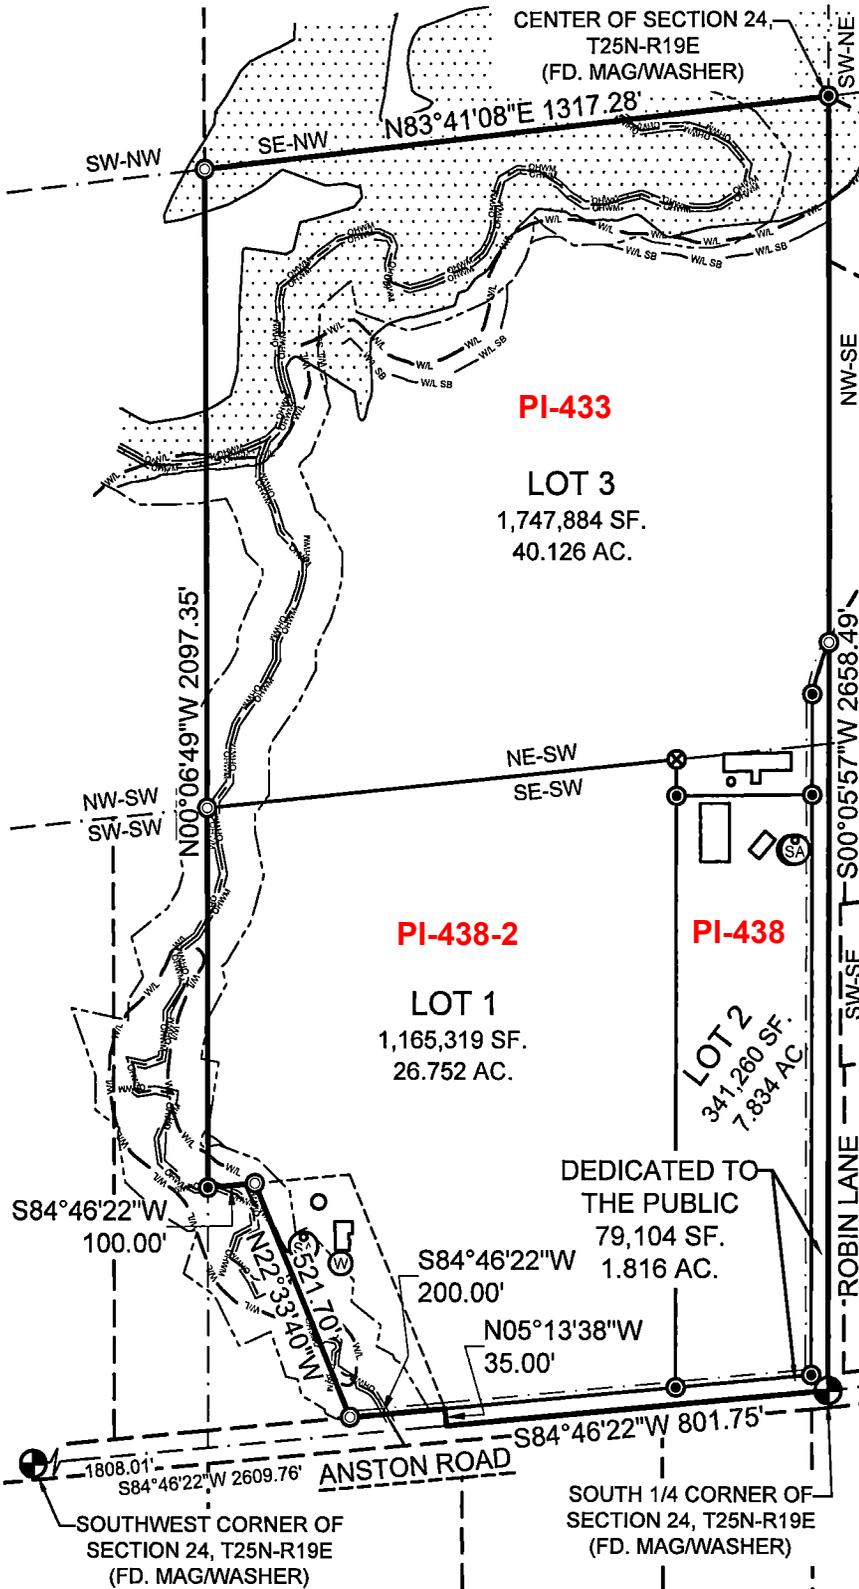

MACH IV
 ENGINEERING • SURVEYING • ENVIRONMENTAL

2260 Salschelder Court Green Bay, WI
 54313 PH: 920-569-5765, Fax: 920-569-5767
 www.mach-iv.com

CLIENT: ROGER SCHUH

DRAFTED BY: JSH

TAX PARCEL NO.: PI-433, PI-438, & PI-438-2

SCALE:

1" = 400'

SHEET: 1 OF 7

PROJECT NO. 2274-02-24

DRAWING NO. 1894