

2026 CWM  
 R-376-1 = PLC / PS  
 R-376-2 = PLC  
 R-376-3 = NPL


3111843

MAP# 9973  
 CHERYL BERKEN  
 BROWN COUNTY  
 REGISTER OF DEEDS  
 GREEN BAY, WI  
 RECORDED ON  
 11/18/2025 12:07 PM  
 REC FEE: 30.00  
 PAGES: 7

# CERTIFIED SURVEY MAP

All of Lot 2, Certified Survey Map 9111, recorded as Doc 2876086 and unplatted lands all located in the Northwest 1/4 of the Southwest 1/4, Section 24, Town 22 North Range 20 East, Town of Rockland, Brown County, Wisconsin.

Survey For:  
 Timothy and Lynn Jonet  
 5801 Blake Road  
 De Pere, 54115

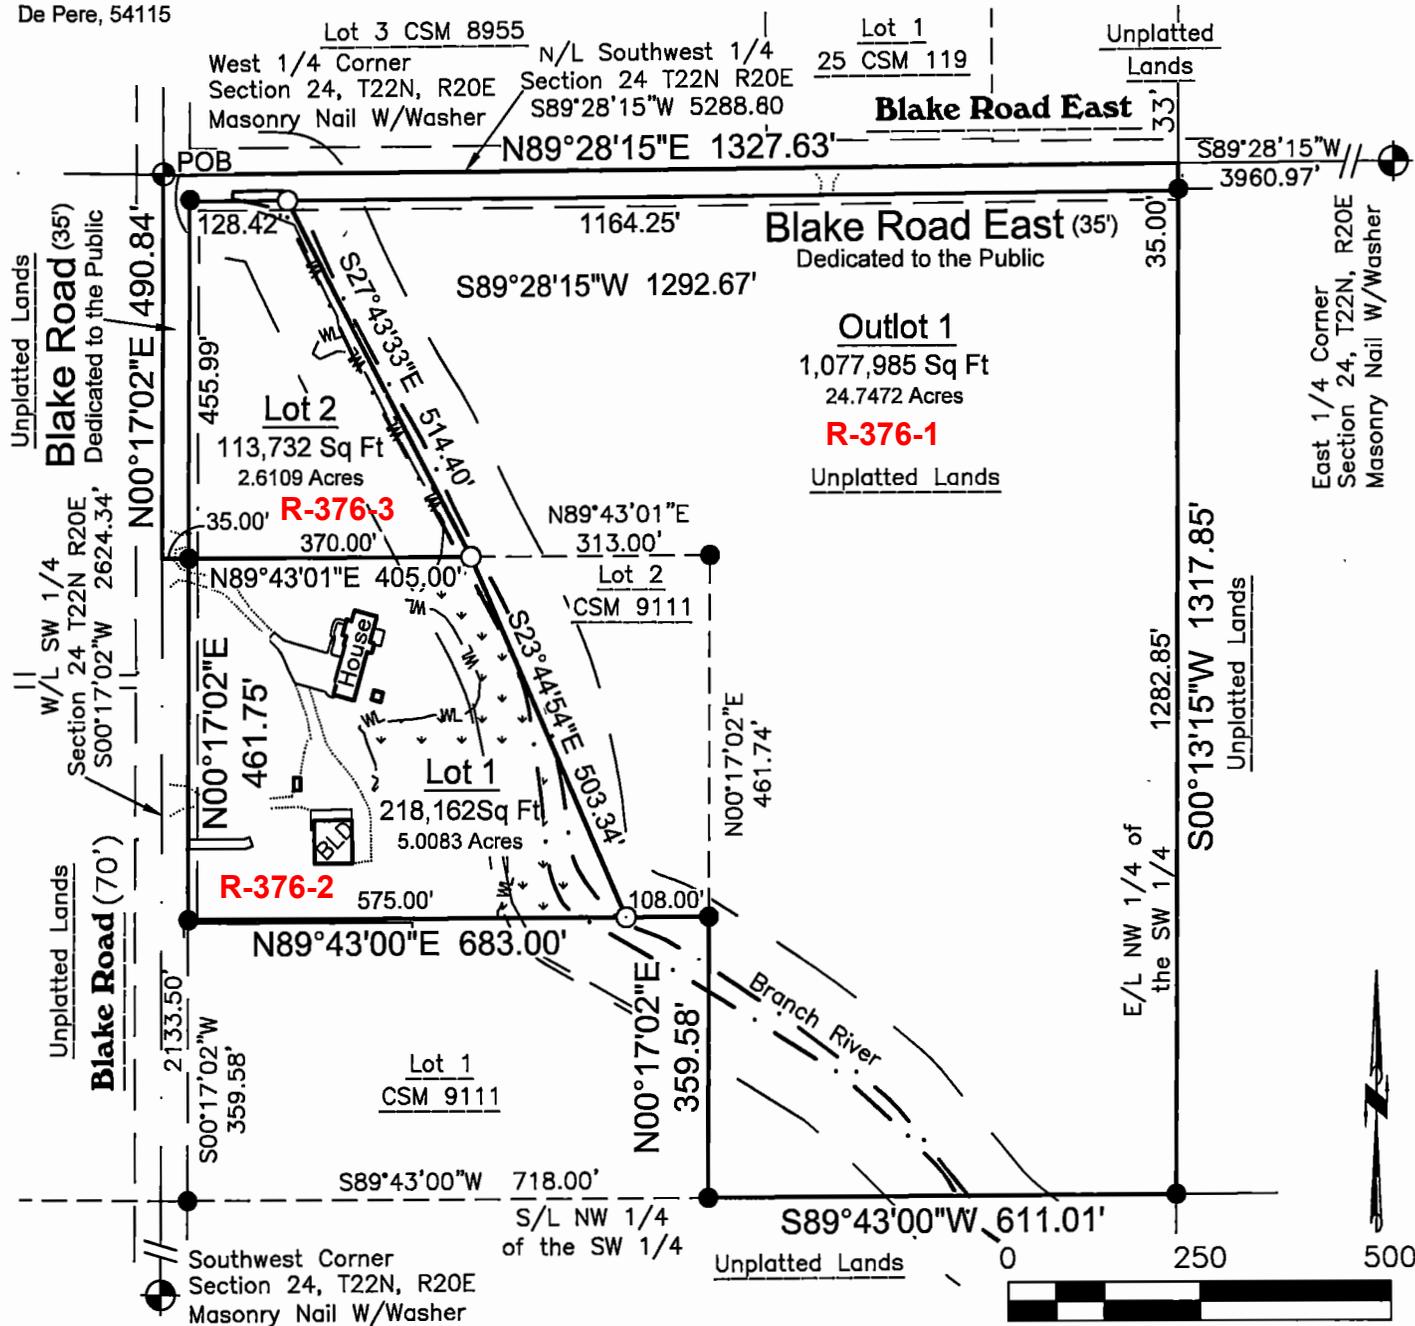

**Notes:**

1. Lot line for Lot 1 falls in the Branch River but does not follow the center line of said River
2. ESA Setback and notes shown on sheet 2.
3. Total Area for Dedicated Right of way: 62,425 Sq Ft (1.43308 Acres)

**Scale: 1"=250'**  
 Bearings referenced West line of the Southwest 1/4 Section 24 T22N, R20E, published to bear N00°17'02"E  
 Based on the Brown County Coordinate System

**LEGEND**

- 1.3" OD x18" Iron Pipe @ 1.68 lbs/LF Set
- 1" Iron Pipe Found
- ⊙ Section Corner As Noted
- - - Approximate Ordinary High Water Mark
- == 12' Utility Easement per this document

**TNT**  
 Professional Land SURVEYORS Inc.  
 2165 S. Broadway  
 Green Bay, WI 54304  
 (920)406-1477  
 Job # 0725-112  
 T:\2025\0725-112 - Jonet-CSM\Drawings\

WISCONSIN  
 JAMES R SEHLOFF  
 S-2692  
 GREEN LEAF  
 WISCONSIN  
 SURVEYOR

Nov 04, 2025  
 Date