


3085295

MAP# 9858
 CHERYL BERKEN
 BROWN COUNTY
 REGISTER OF DEEDS
 GREEN BAY, WI
 RECORDED ON
 01/27/2025 09:37 AM
 REC FEE:
 REC FEE: 30.00
 PAGES: 4

CERTIFIED SURVEY MAP

A Combining of and Depiction of Lot 16 and Lot 17 of The Town of Scott Assessors Plat Number 4, Recorded in Volume 19 of Plats on Pages 167-170 as Document Number 1403771; Being Part of Lot 32 and Lot 33 of the Plat of Edgewater Beach, recorded in Volume 4 of Plats on Page 59 as Document Number 68502; All Being Located in Government Lot 3 of Section 21, Township 25 North, Range 22 East, Town of Scott, Brown County, Wisconsin

Prepared For:
 Randall V. Beth
 40W217 Fabyan Parkway
 Elburn, IL 60119

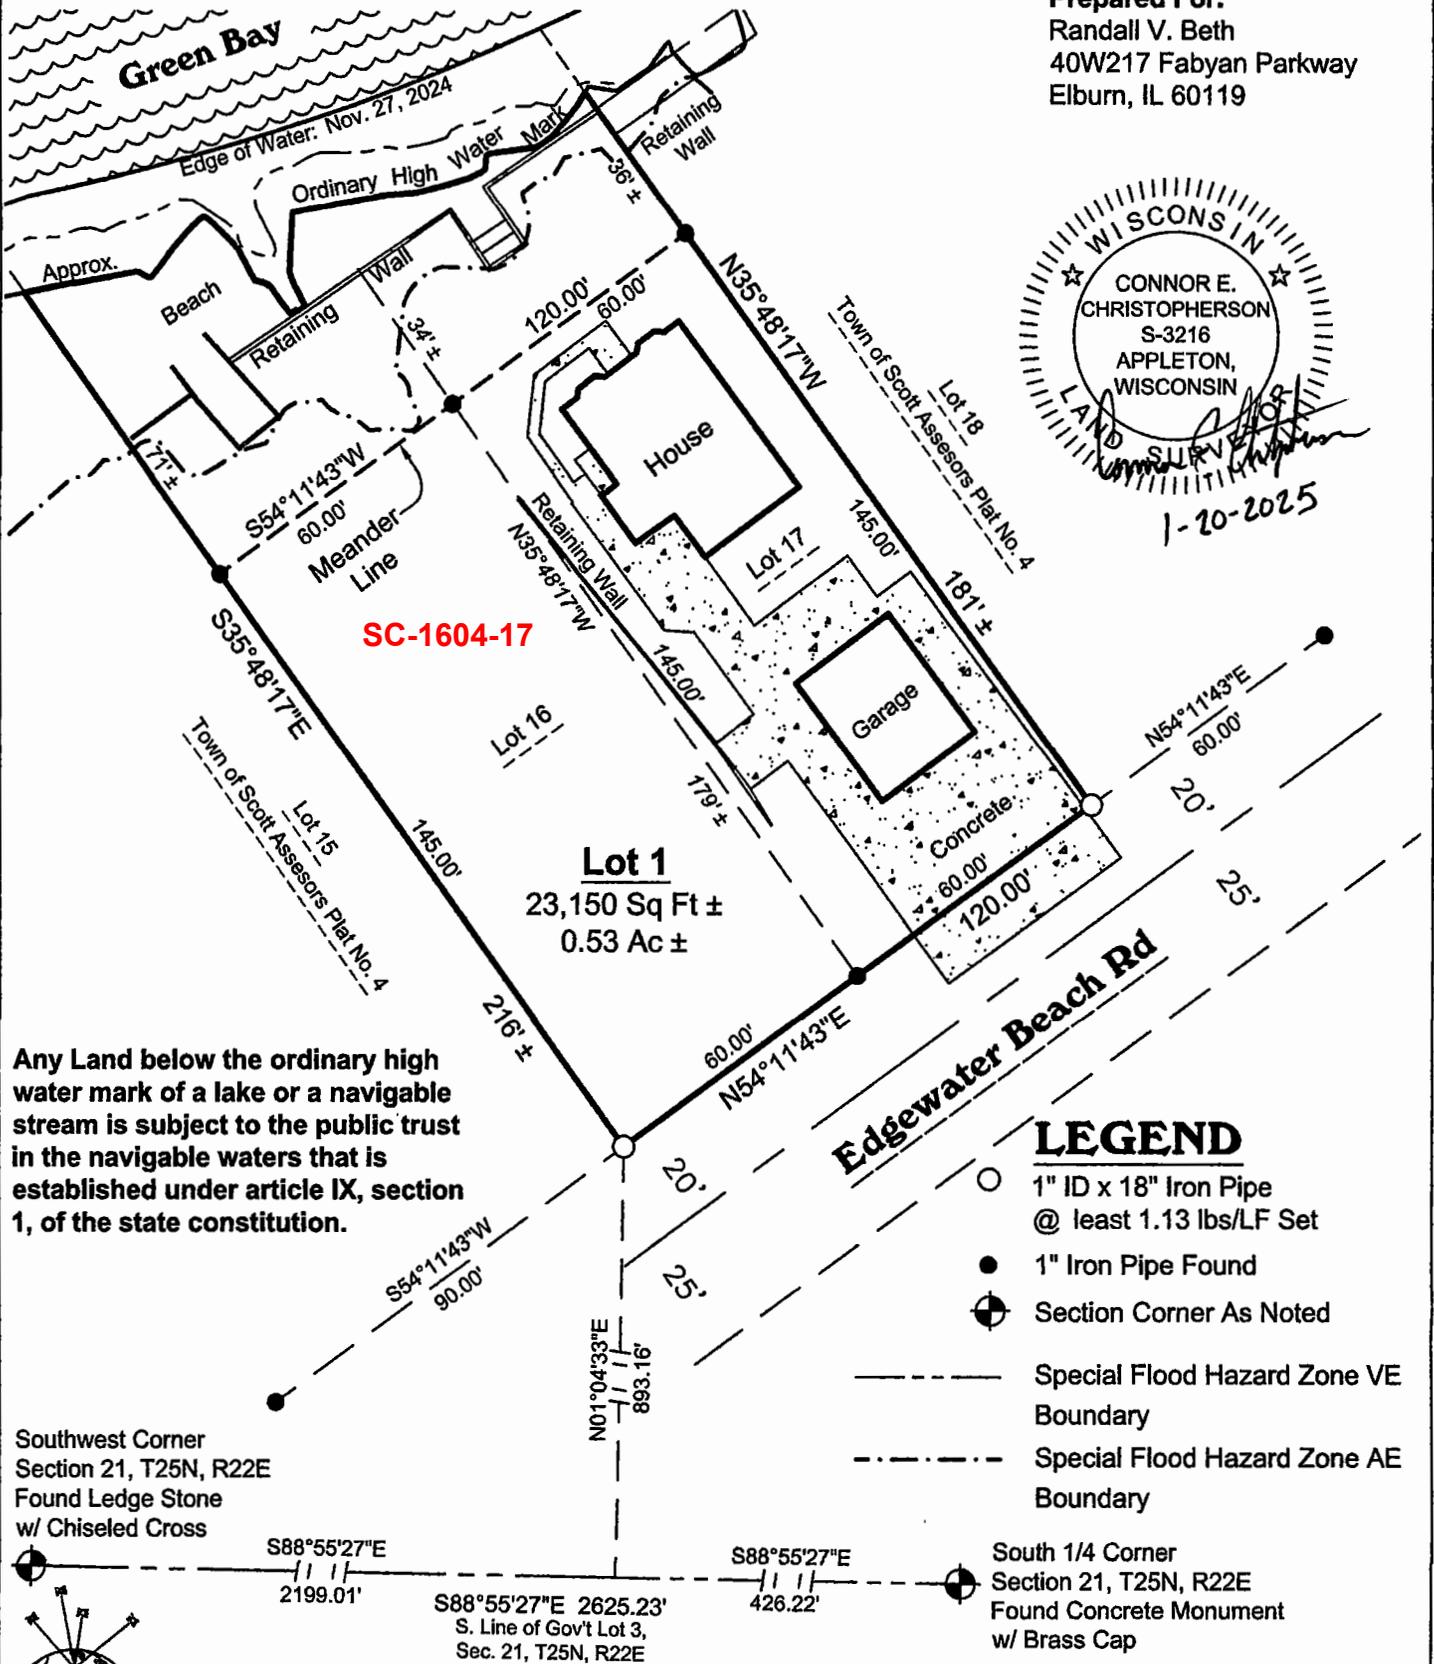

WISCONSIN
 CONNOR E. CHRISTOPHERSON
 S-3216
 APPLETON, WISCONSIN
 LAND SURVEYOR
 1-10-2025

Any Land below the ordinary high water mark of a lake or a navigable stream is subject to the public trust in the navigable waters that is established under article IX, section 1, of the state constitution.

LEGEND

- 1" ID x 18" Iron Pipe @ least 1.13 lbs/LF Set
- 1" Iron Pipe Found
- ⊕ Section Corner As Noted
- Special Flood Hazard Zone VE Boundary
- Special Flood Hazard Zone AE Boundary
- South 1/4 Corner Section 21, T25N, R22E Found Concrete Monument w/ Brass Cap

Southwest Corner
 Section 21, T25N, R22E
 Found Ledge Stone
 w/ Chiseled Cross



TNT
 Professional Land
SURVEYORS Inc.
 2165 S. Broadway
 Green Bay, WI 54304
 (920)406-1477
 Job # 1024-117

Scale: 1"=40'



Bearings referenced to the South line of Government Lot 3 of Section 21, T25N, R22E published to bear S88°55'27"E, based on the Brown County Coordinate System