

3086681


MAP# 9865  
CHERYL BERKEN  
BROWN COUNTY  
REGISTER OF DEEDS  
GREEN BAY, WI  
RECORDED ON  
02/13/2025 01:38 PM  
REC FEE:  
REC FEE: 30.00  
PAGES: 5

# CERTIFIED SURVEY MAP

All of Lot 1 Certified Survey Map 9041, recorded as Document No. 2856102, being part of the Southeast 1/4 of the Northeast 1/4; and unplatted lands being part of the fractional Northwest 1/4 of the Northeast 1/4 and part of the Southwest 1/4 of the Northeast 1/4, Section 3, T21N, R20E, Town of Wrightstown, Brown County, Wisconsin

## LEGEND


- 1.3" OD x18" Iron Pipe @ 1.68 lbs/LF Set
- 1" Iron Pipe Found
- ⊕ Section Corner As Noted
- Brown County ESA Setback

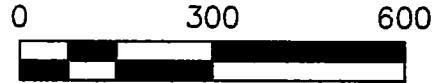

Scale: 1"=300'

Bearings referenced E/L of the NE 1/4 Section 03 T21N, R20E, published to bear S00°15'17"W Based on the Brown County Coordinate System

Northeast Corner Section 03, T21N, R20E Brass Cap in Concrete Found

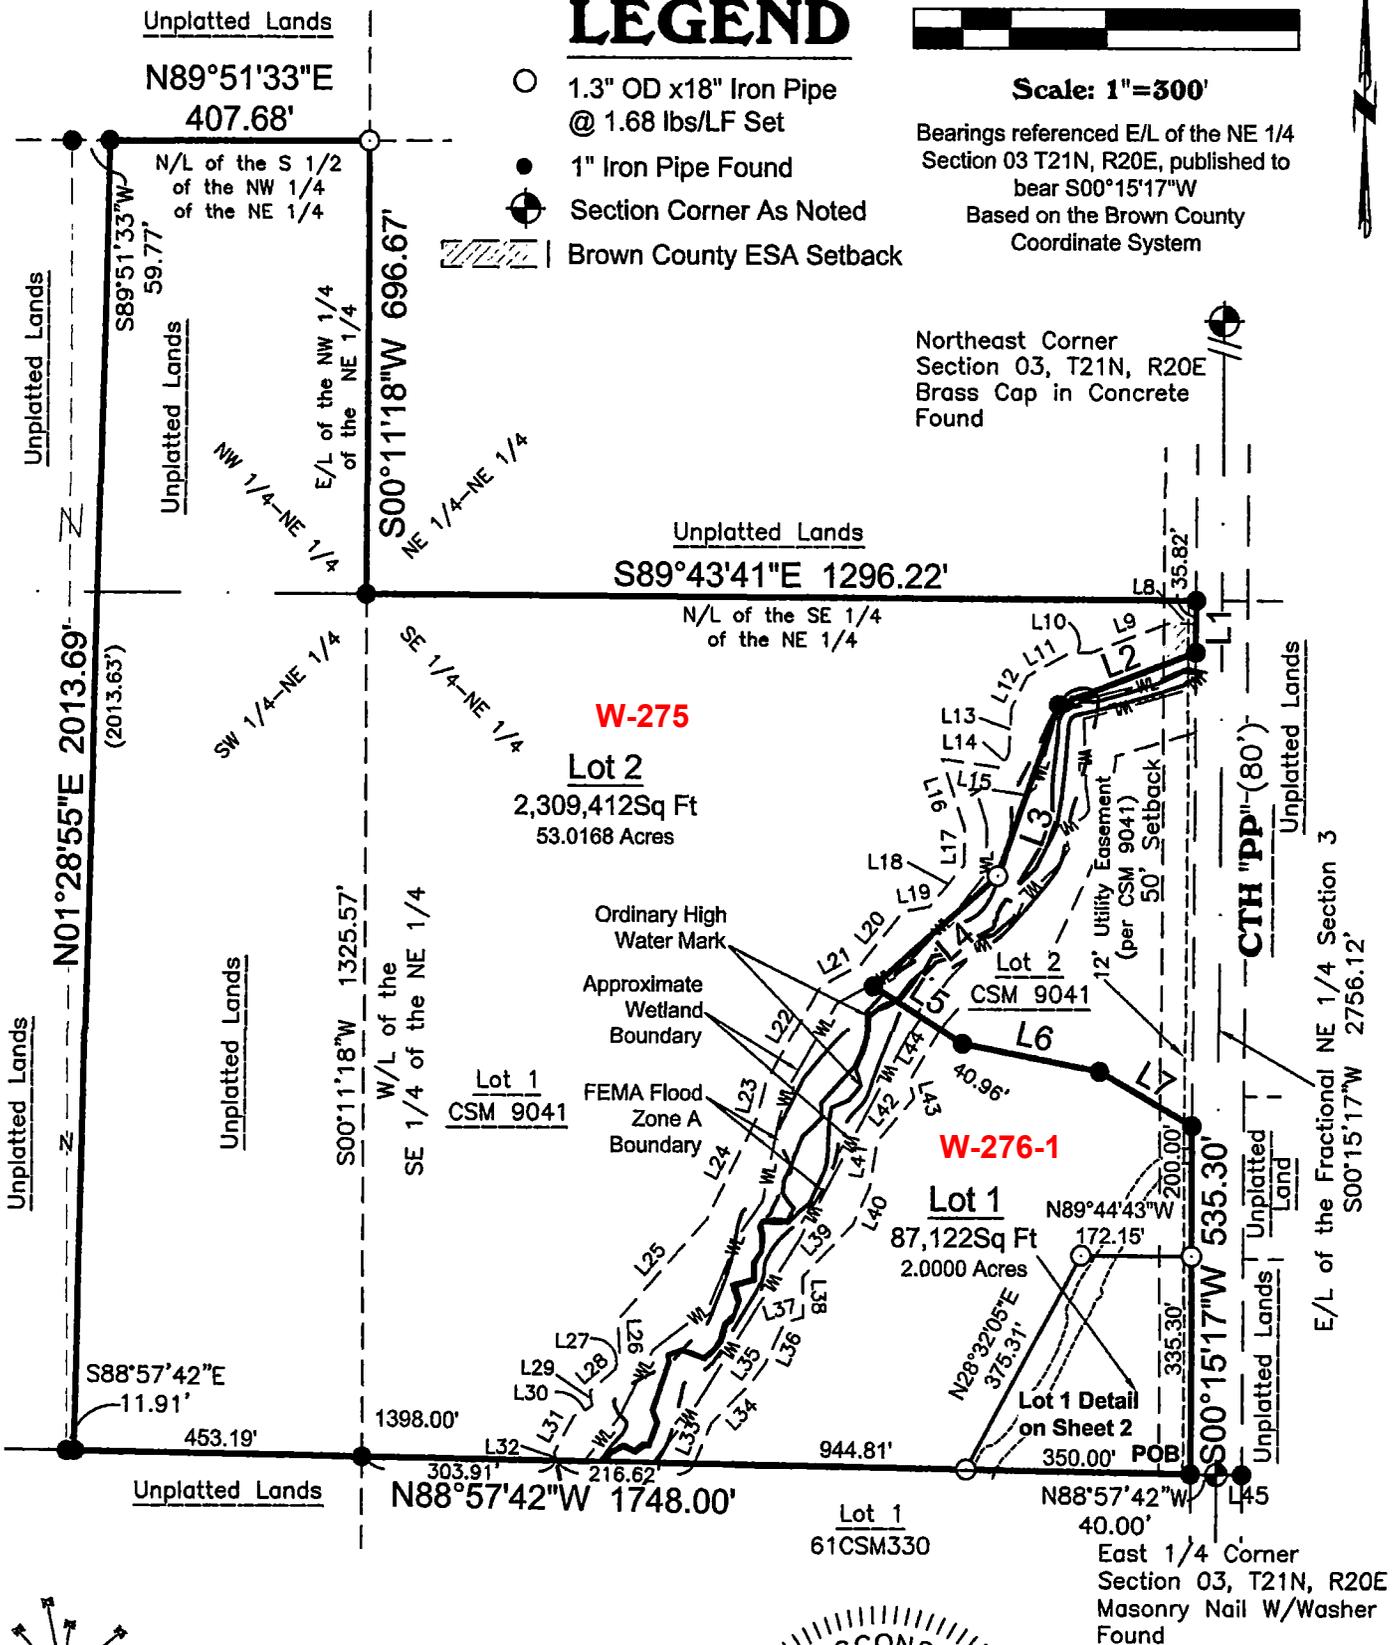

**TNT**  
Professional Land SURVEYORS Inc.  
2165 S. Broadway  
Green Bay, WI 54304  
(920)406-1477  
Job # 1124-108

WISCONSIN  
JAMES R SEHLOFF  
S-2692  
GREENLEAF, WISCONSIN  
LAND SURVEYOR

James R Sehloff, S-2692-008

Date

For:  
Richard Schroeder  
255 Allison Court  
Wrightstown, WI 54180