

2026 CWM
W-17-1 = PLC
W-17 = PLC / PS
W-17-2 = NPL

3097412

MAP# 9912
CHERYL BERKEN
BROWN COUNTY
REGISTER OF DEEDS
GREEN BAY, WI
RECORDED ON
06/23/2025 01:31 PM
REC FEE:
REC FEE: 30.00
PAGES: 4

Tax parcel W-17-1 & W-17

CERTIFIED SURVEY MAP

ALL OF LOT 1 OF CERTIFIED SURVEY MAP VOLUME 30 PAGE 318
MAP # 4770 DOC.#1416926 AND PART OF THE
SE 1/4 OF THE SW 1/4, SECTION 1, T.21 N. - R. 19 E.,
TOWN OF WRIGHTSTOWN, BROWN COUNTY, WISCONSIN

Recorded as N86°38'22" E unplatted lands
N 88°01'18" E 671.83'

W-17-1

W-17-2



Lot 1
87,154 sq.ft.
2.001 Acres

R- 2,814.79'
I- 5°15'12"
Ch.- 257.99'
Ch.B.S65°50'00"E
Tang b.-S68°27'37" E

Lot 2
220,938 sq.ft.
5.072 Acres

W-17


Lot 1
30 CSM 318

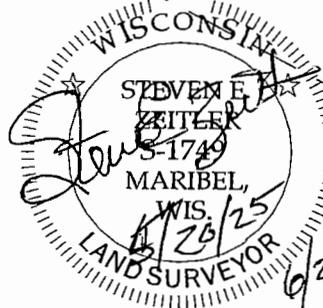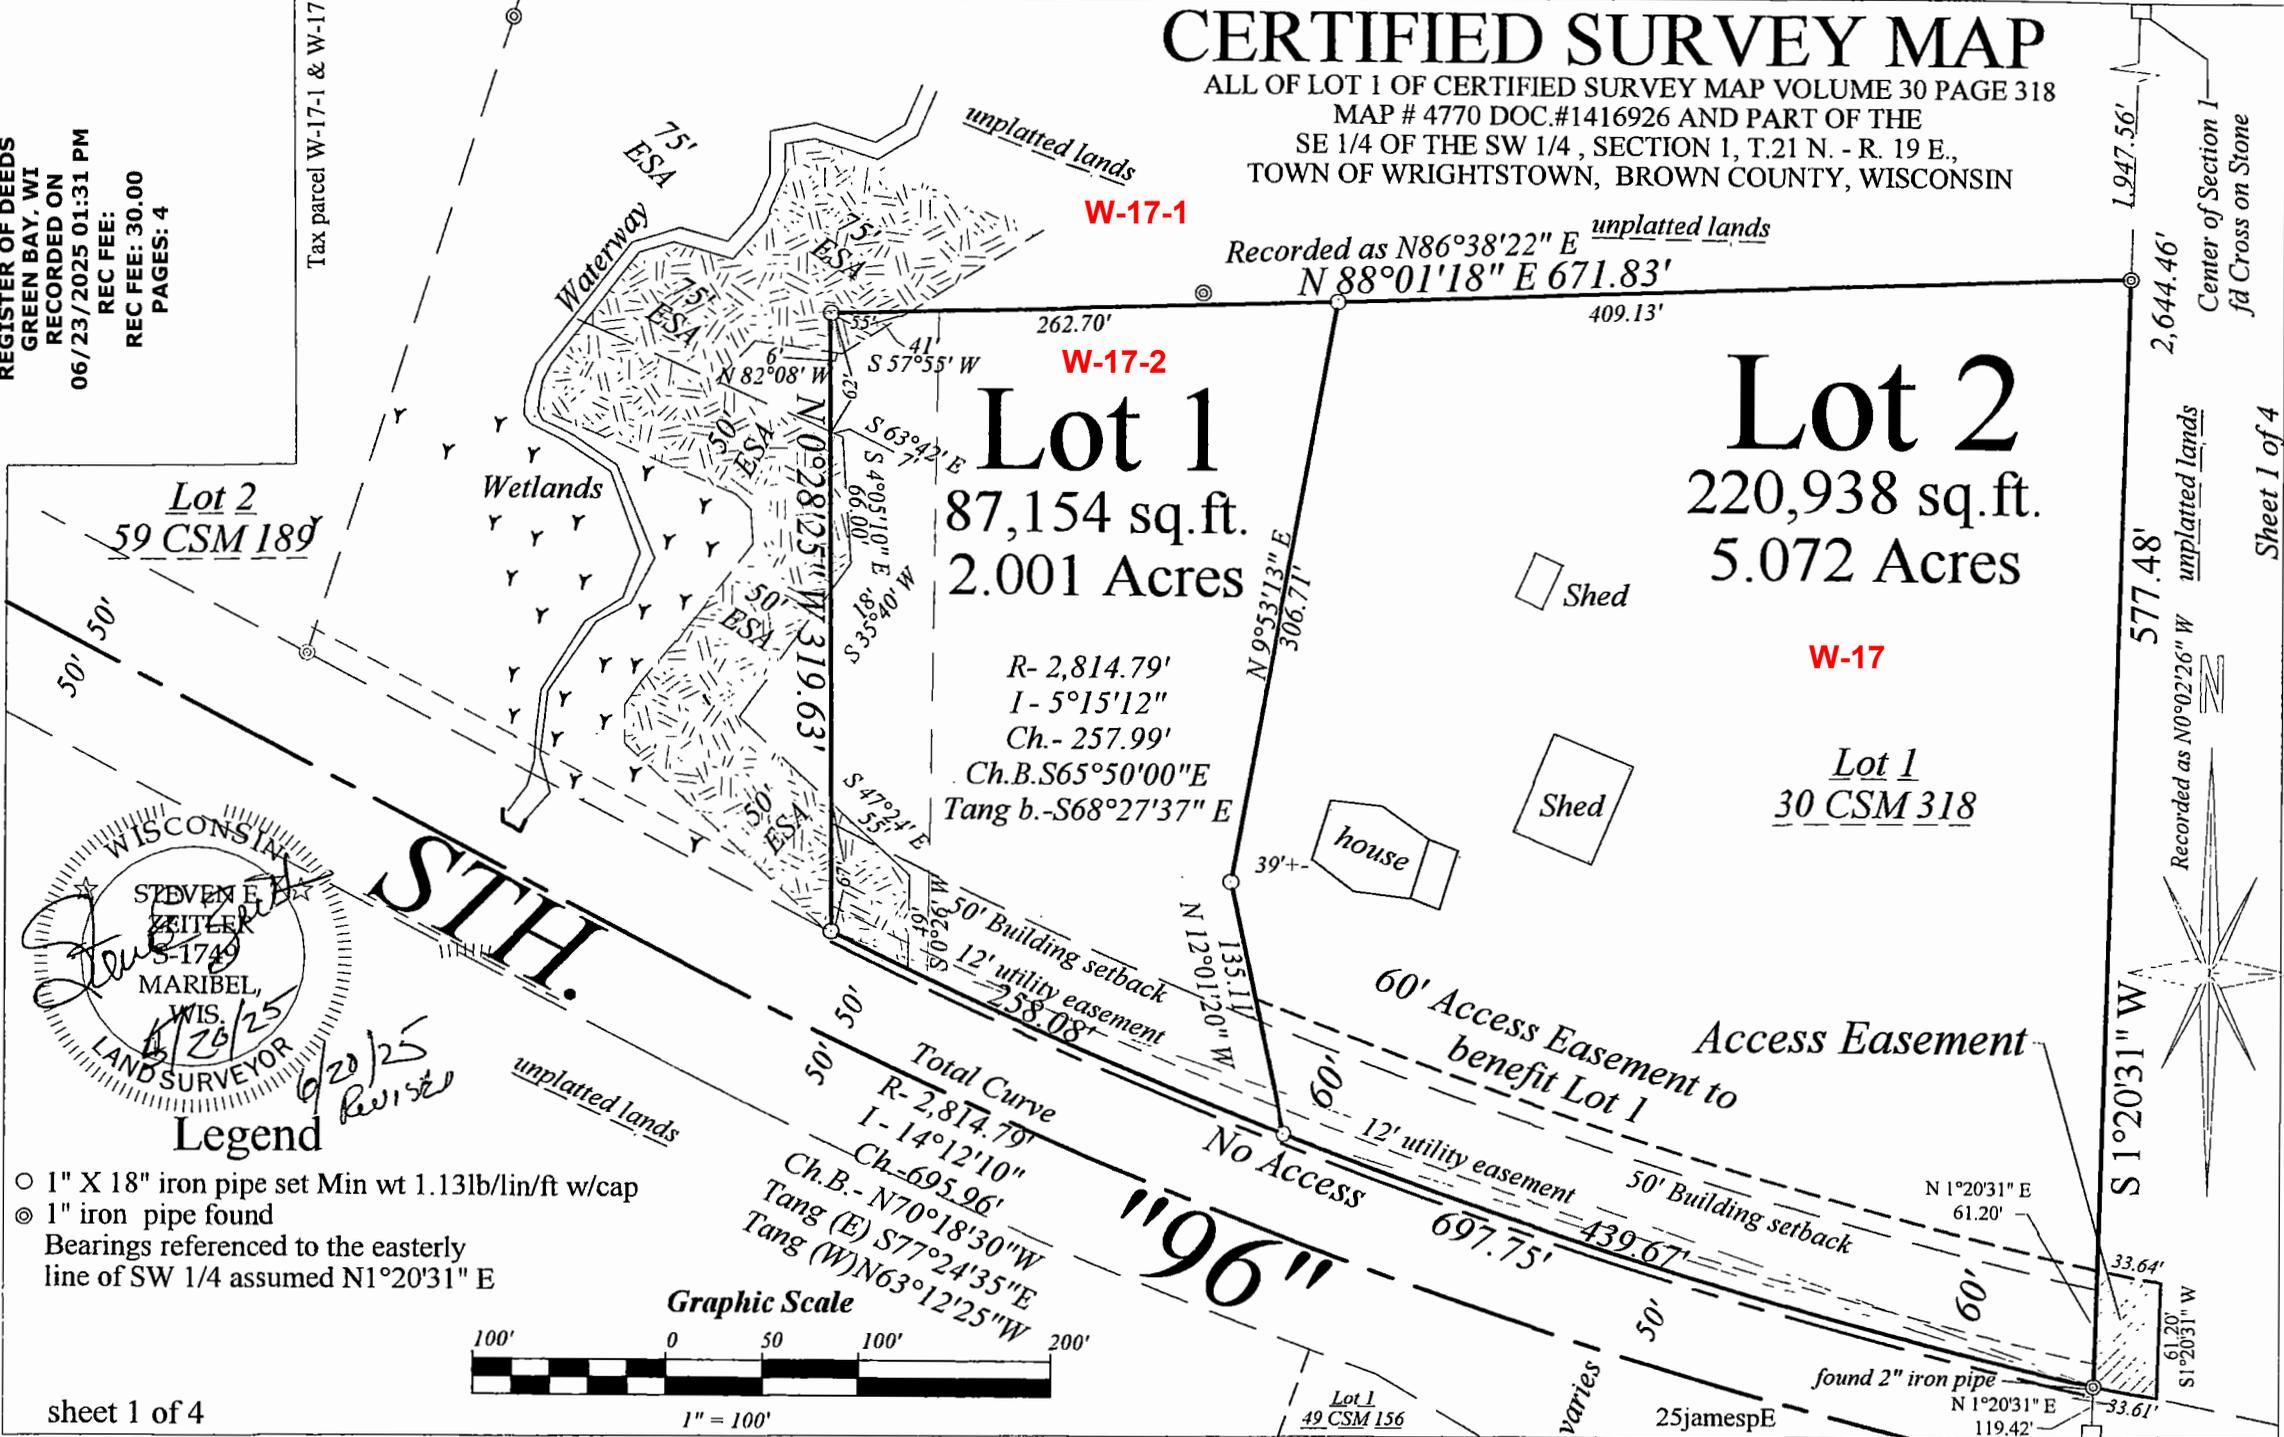

Legend

- 1" X 18" iron pipe set Min wt 1.13lb/lin/ft w/cap
- ⊙ 1" iron pipe found
- Bearings referenced to the easterly line of SW 1/4 assumed N1°20'31" E

Graphic Scale

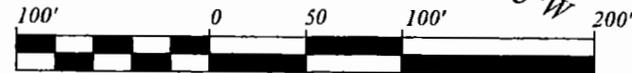

sheet 1 of 4